


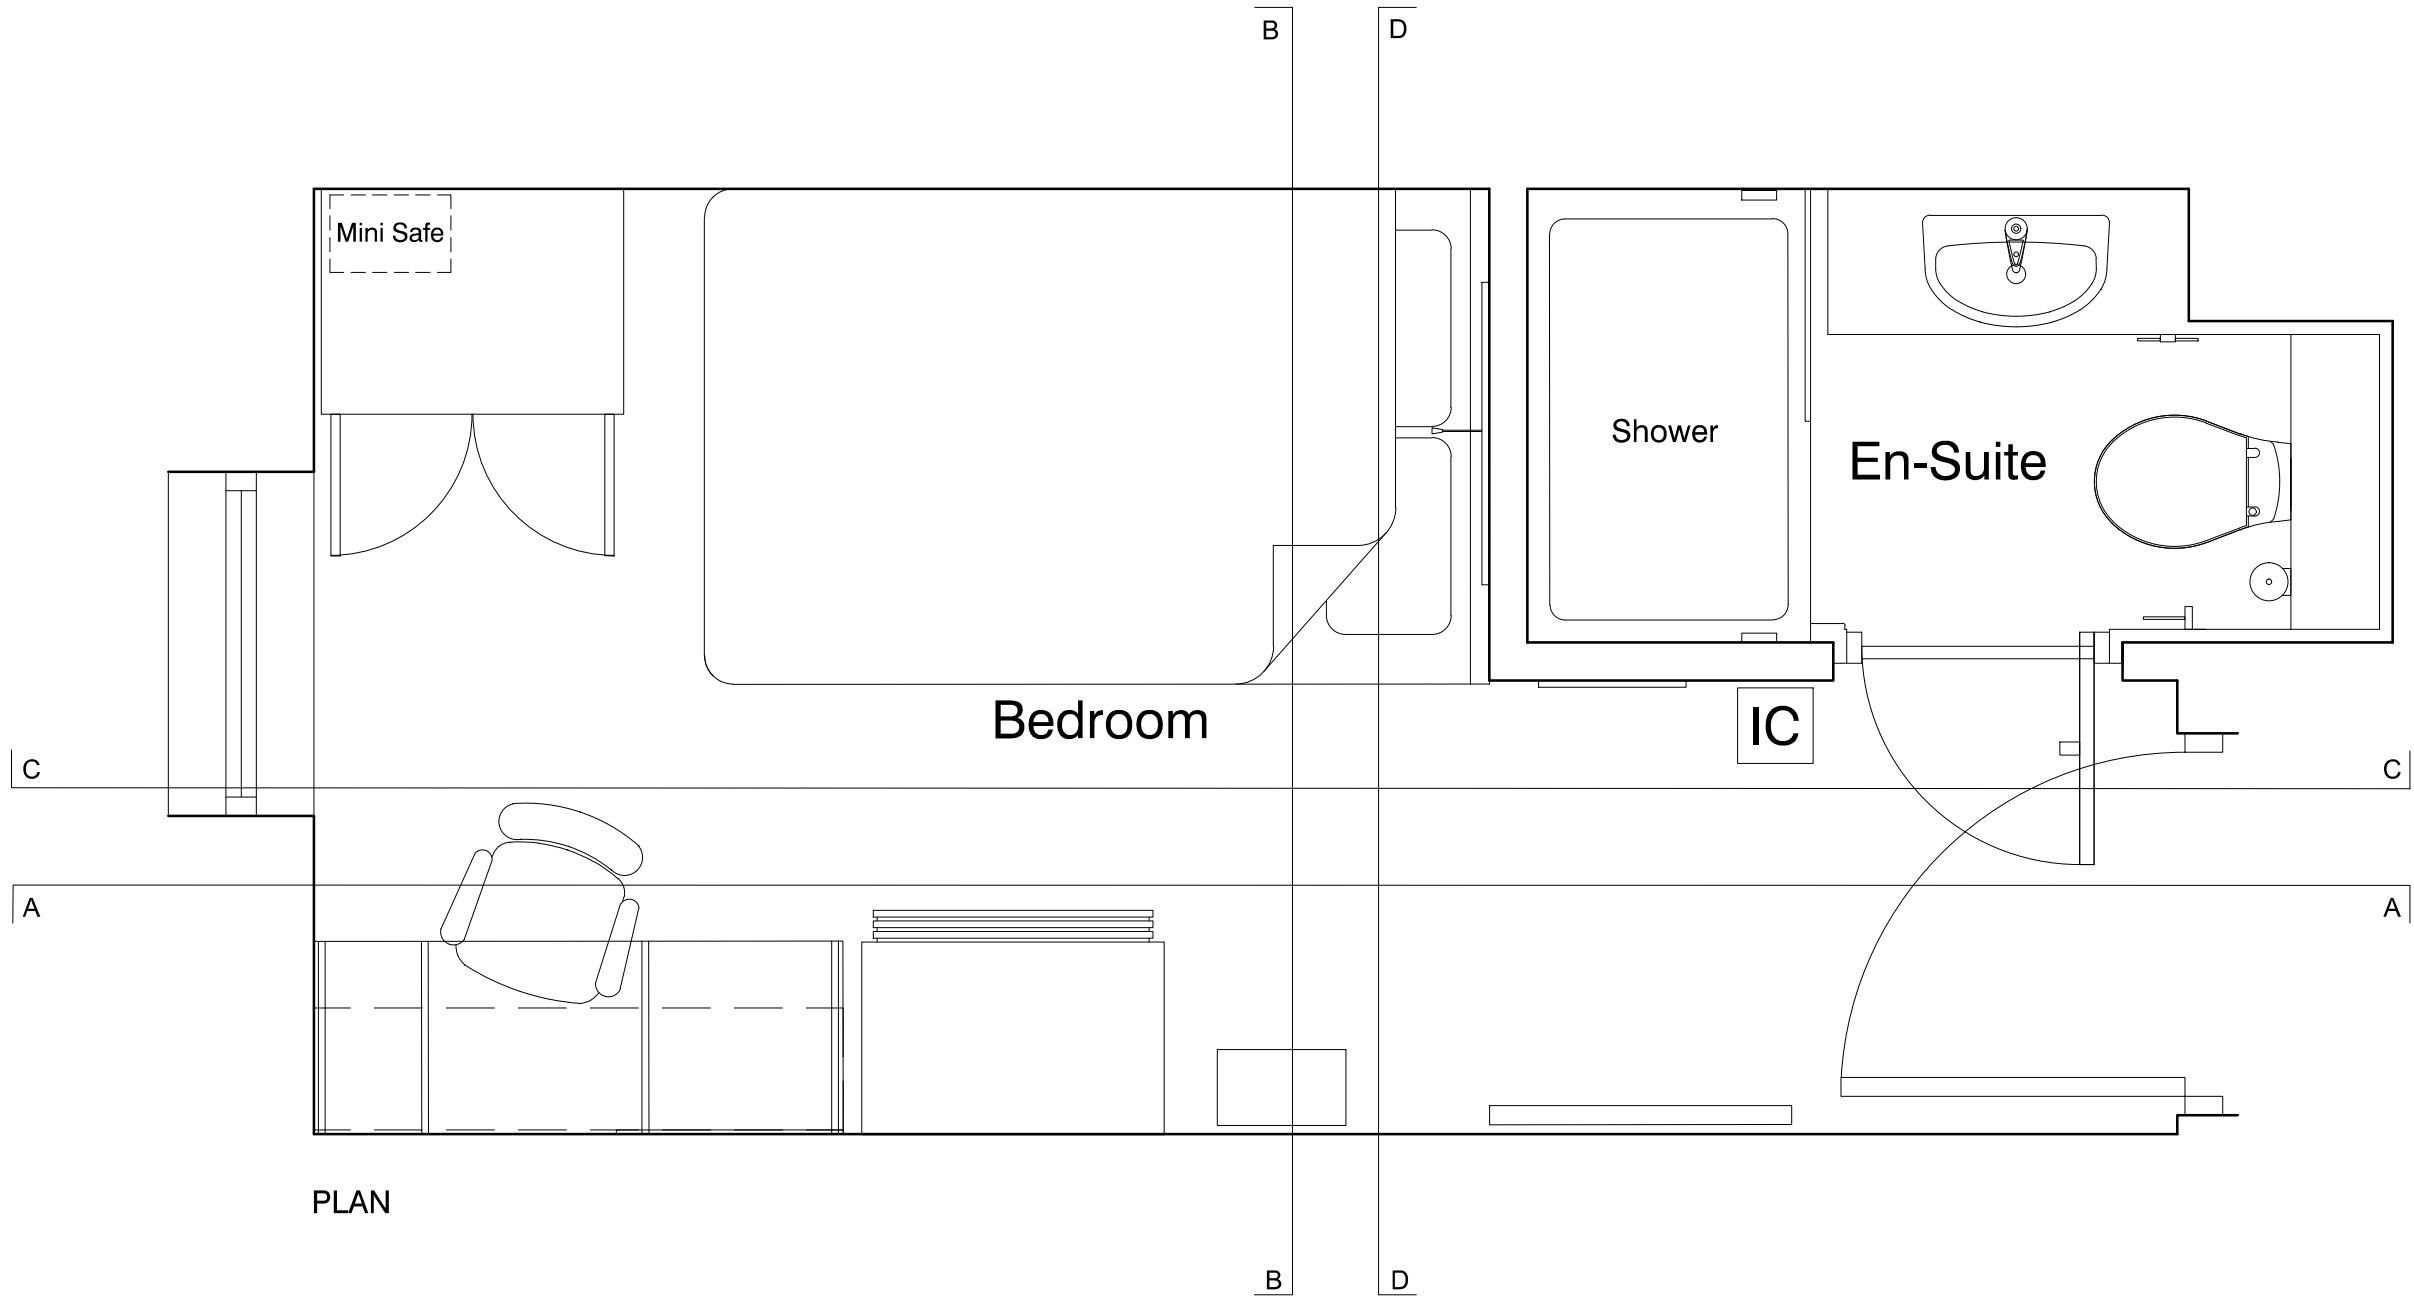

PLAN

NOTES

1. This drawing is copyright of BLOK architecture Ltd

2. Do not scale from this drawing

3. Use figured dimensions only

C	28.08.15	Layout Amendment	AV	YM
B	13.03.15	FF&E updated.	DR	AV
A	05.02.15	3 cube shelf unit omitted. Status amended to construction.	YM	YM

rev.	date		drn	aud
drawing status				

CONSTRUCTION

Suite 7
Hahnemann House
42 Hope Street
Liverpool
L1 9HW
0151 709 1031
info@blokarchitecture.co.uk
www.blokarchitecture.co.uk



Client	PHD1 LTD	Scale	Drawn	Checked	Date
Job title	SERVIA ROAD, LEEDS, STUDENT ACCOMMODATION	1:20 @ A3	YM	YM	04.02.2015
Drawing title	TYPICAL BEDROOM LAYOUT SHEET 1 OF 3	13-014	Drawing number	L(75) 001	Issue
					C