


GROUND FLOOR PLAN

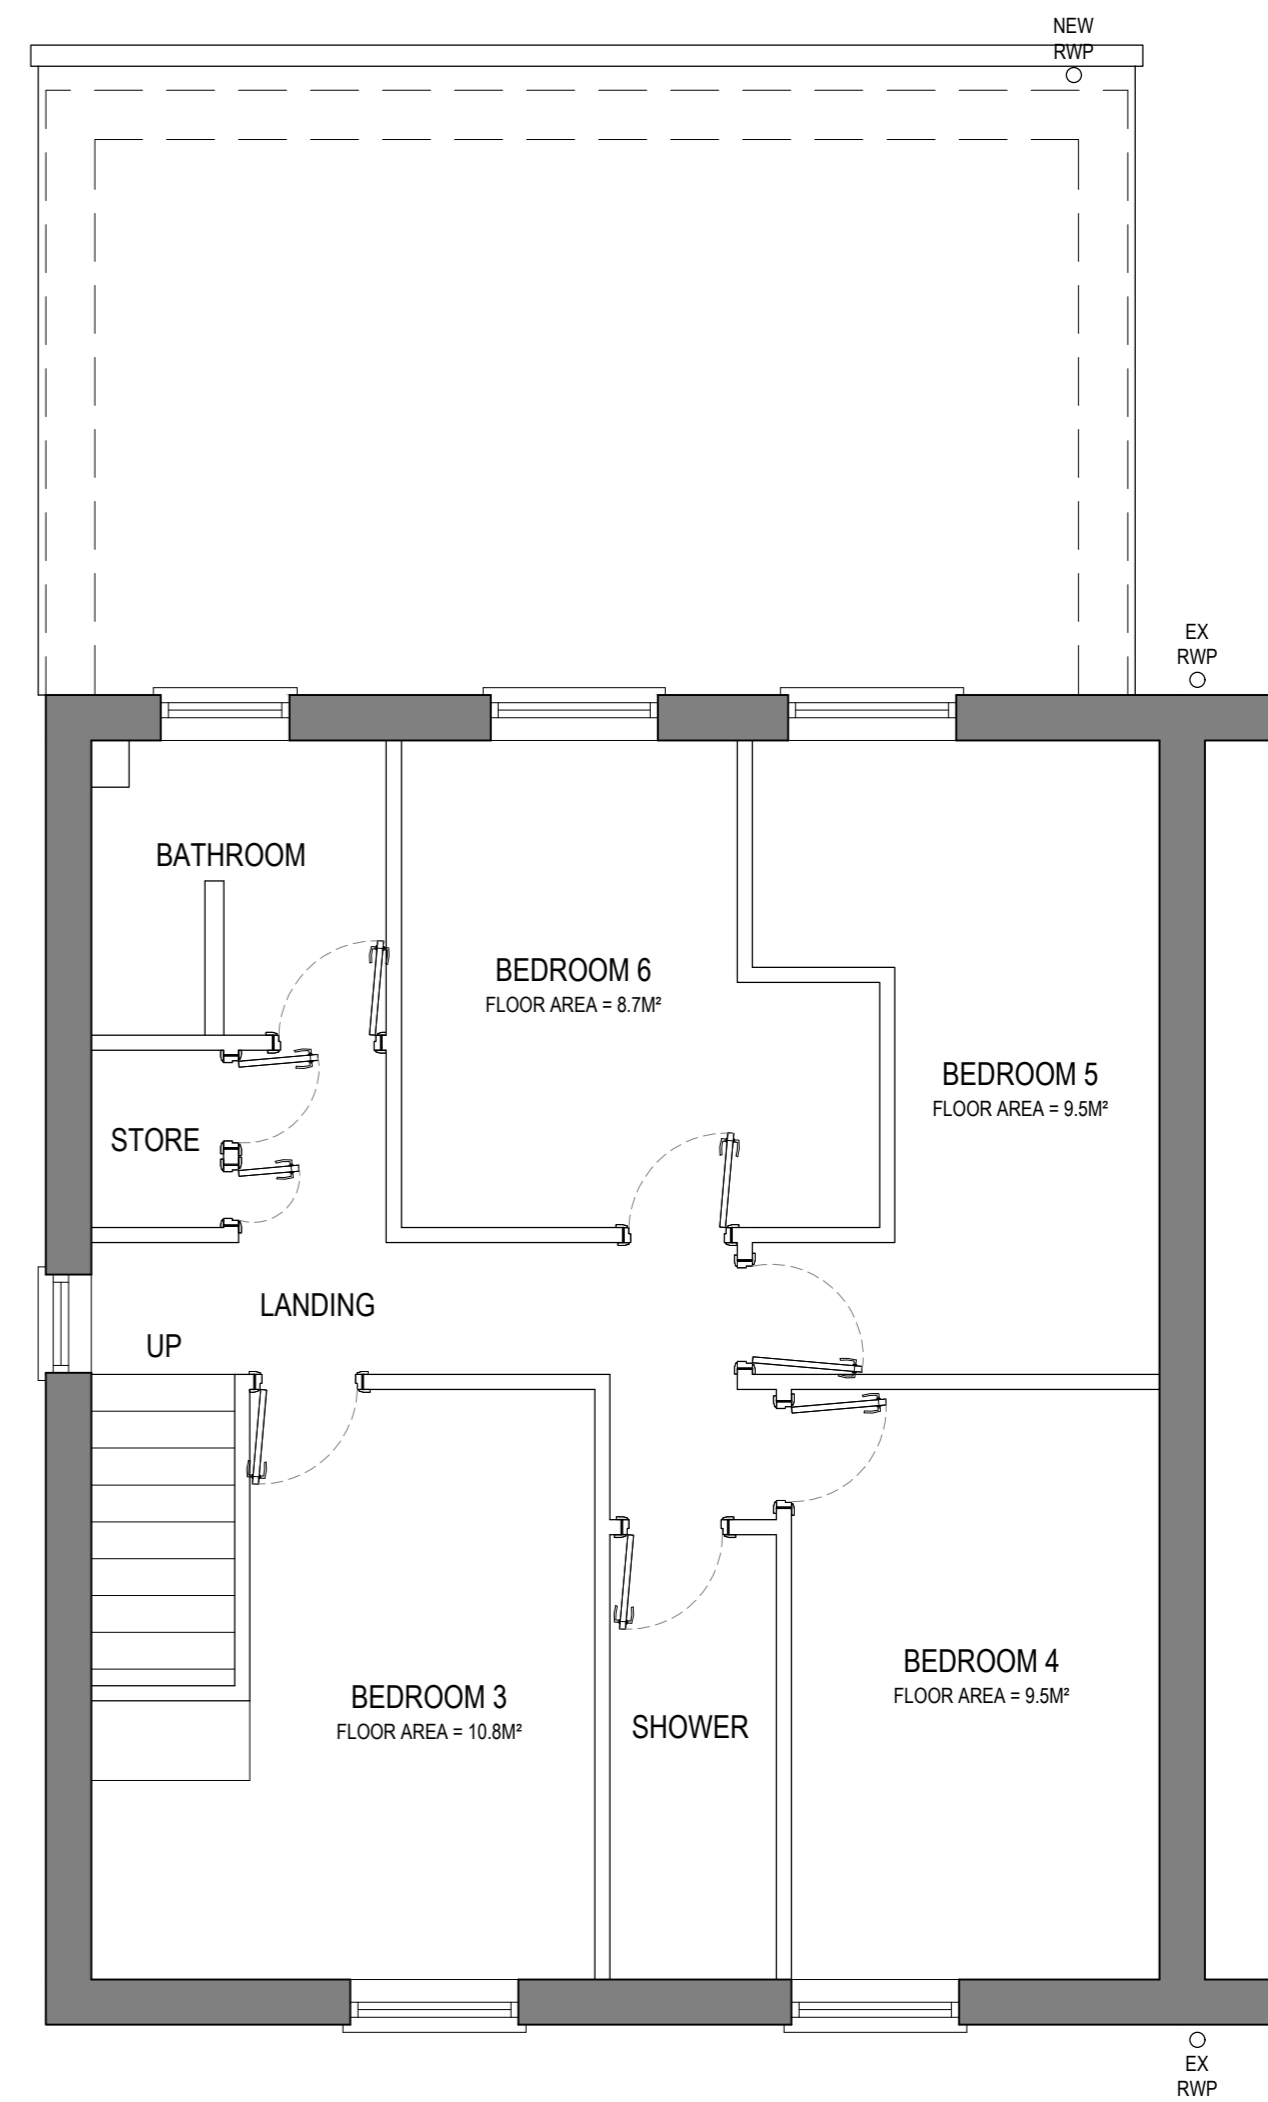

FIRST FLOOR PLAN

1 ELTHAM GARDENS  
LEEDS  
LS6 2TX

PROPOSED FIRST FLOOR PLAN  
SCALE - 1:50 @ A3