



10 BROOKFIELD PLACE
 LEEDS
 LS6 4EH


PROPOSED GROUND FLOOR PLAN
 SCALE - 1:50 @ A3

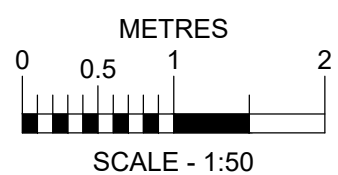


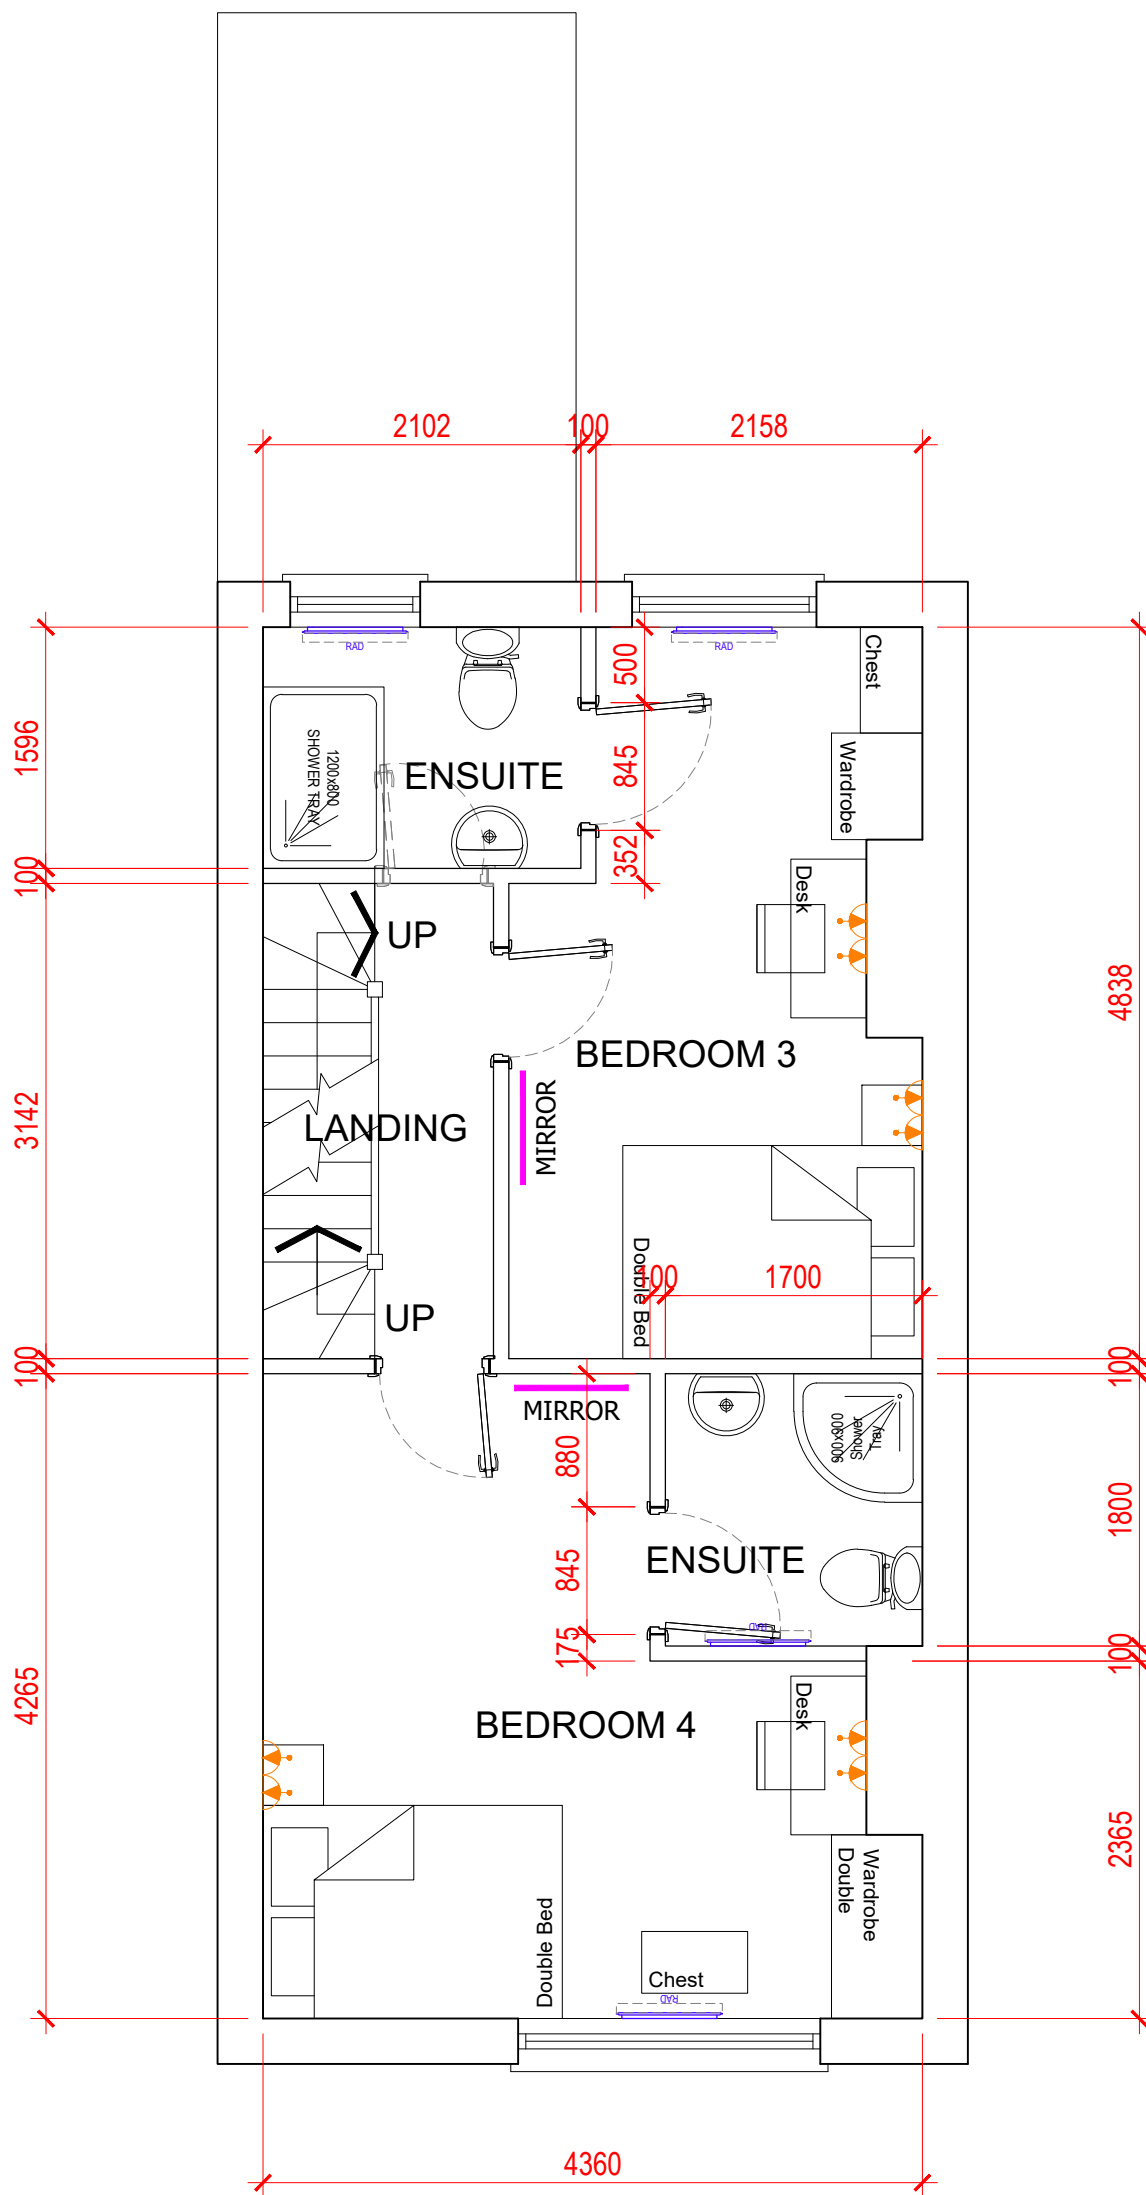

10 BROOKFIELD PLACE
 LEEDS
 LS6 4EH


PROPOSED FIRST FLOOR PLAN
 SCALE - 1:50 @ A3

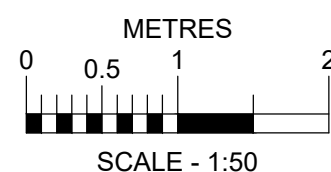


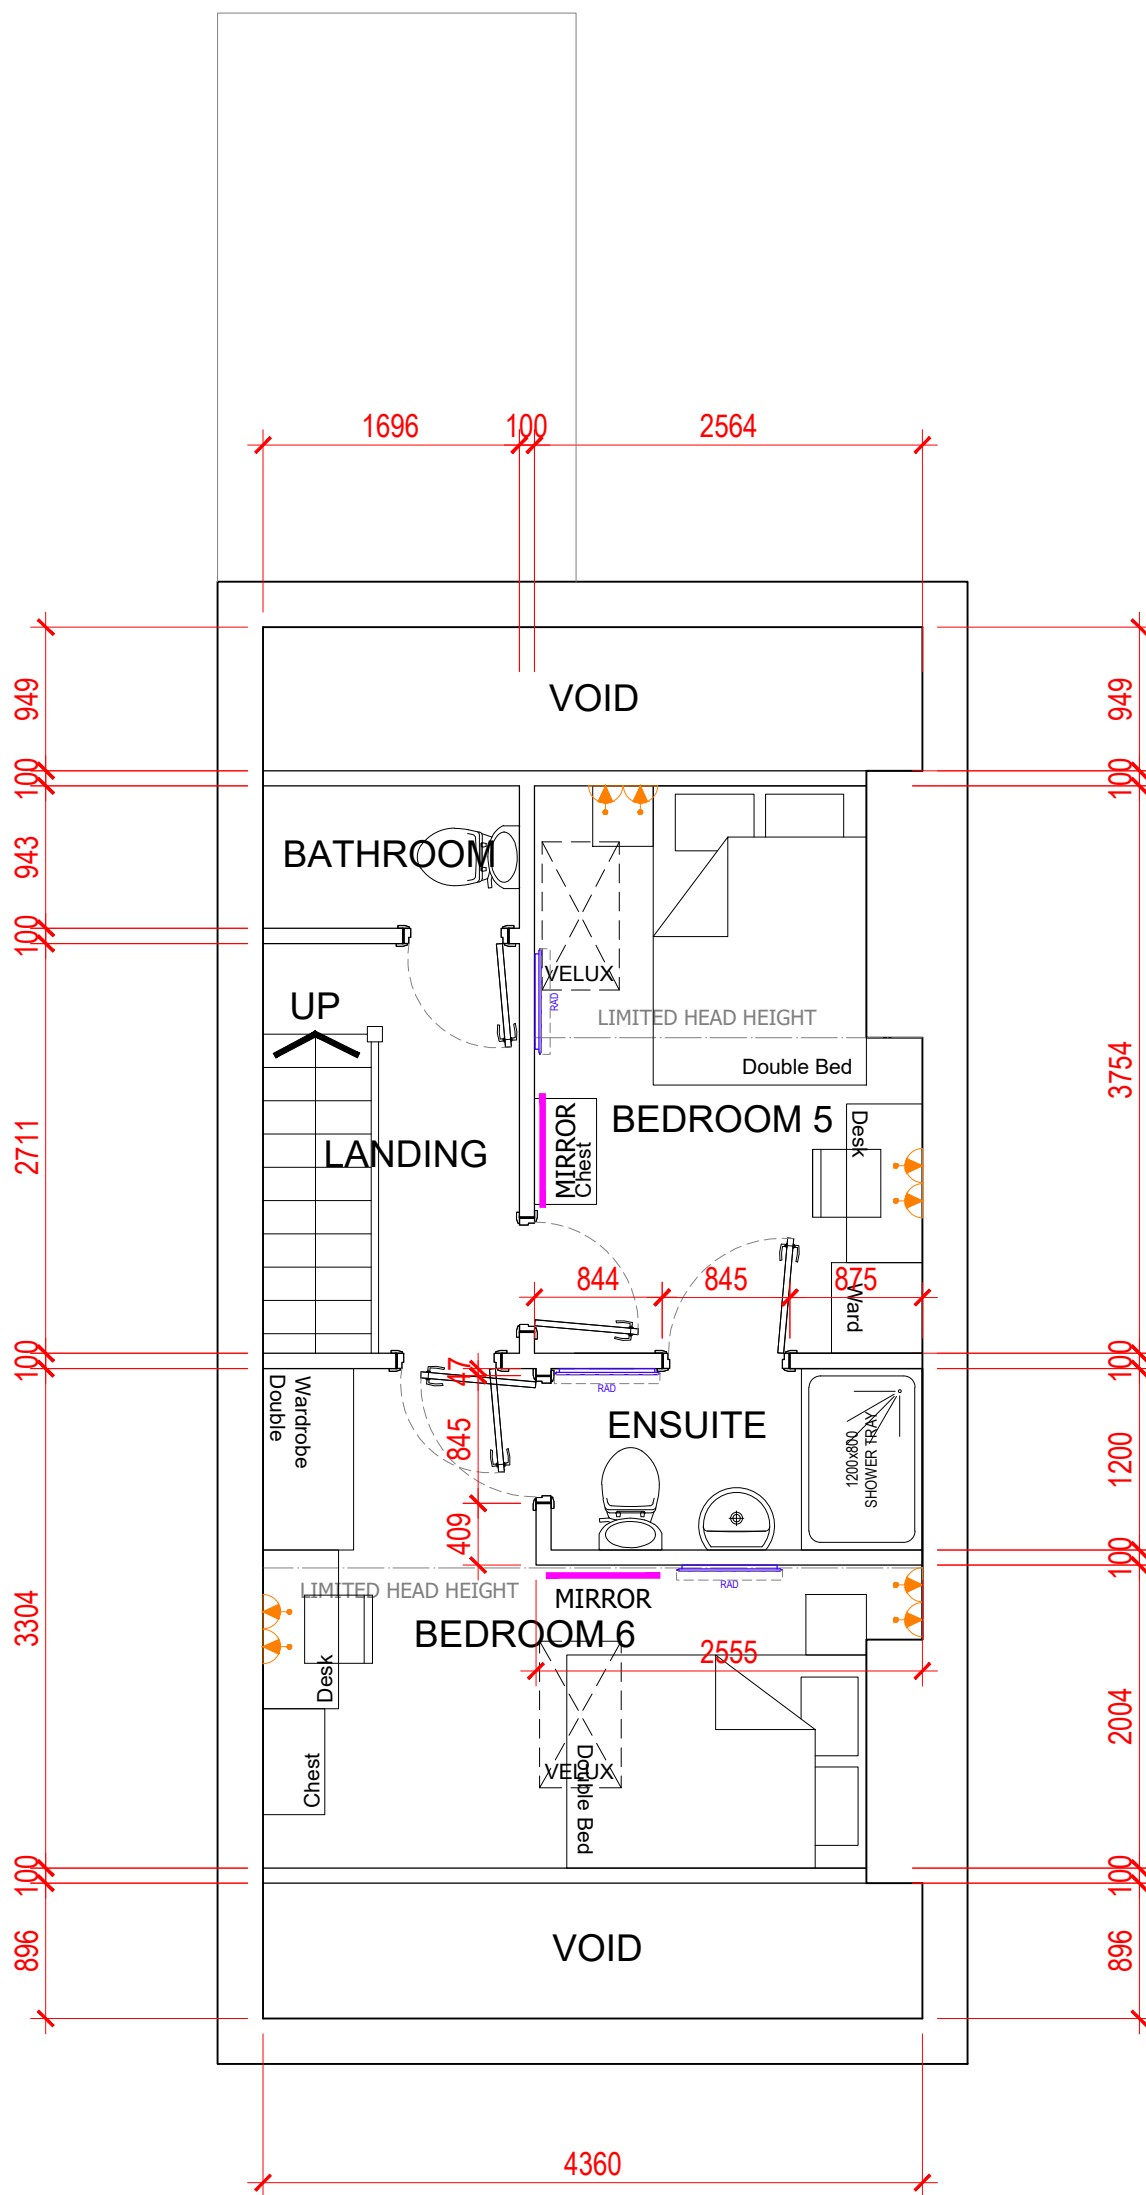

10 BROOKFIELD PLACE
LEEDS
LS6 4EH

PROPOSED SECOND FLOOR PLAN
SCALE - 1:50 @ A3

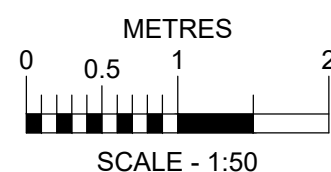

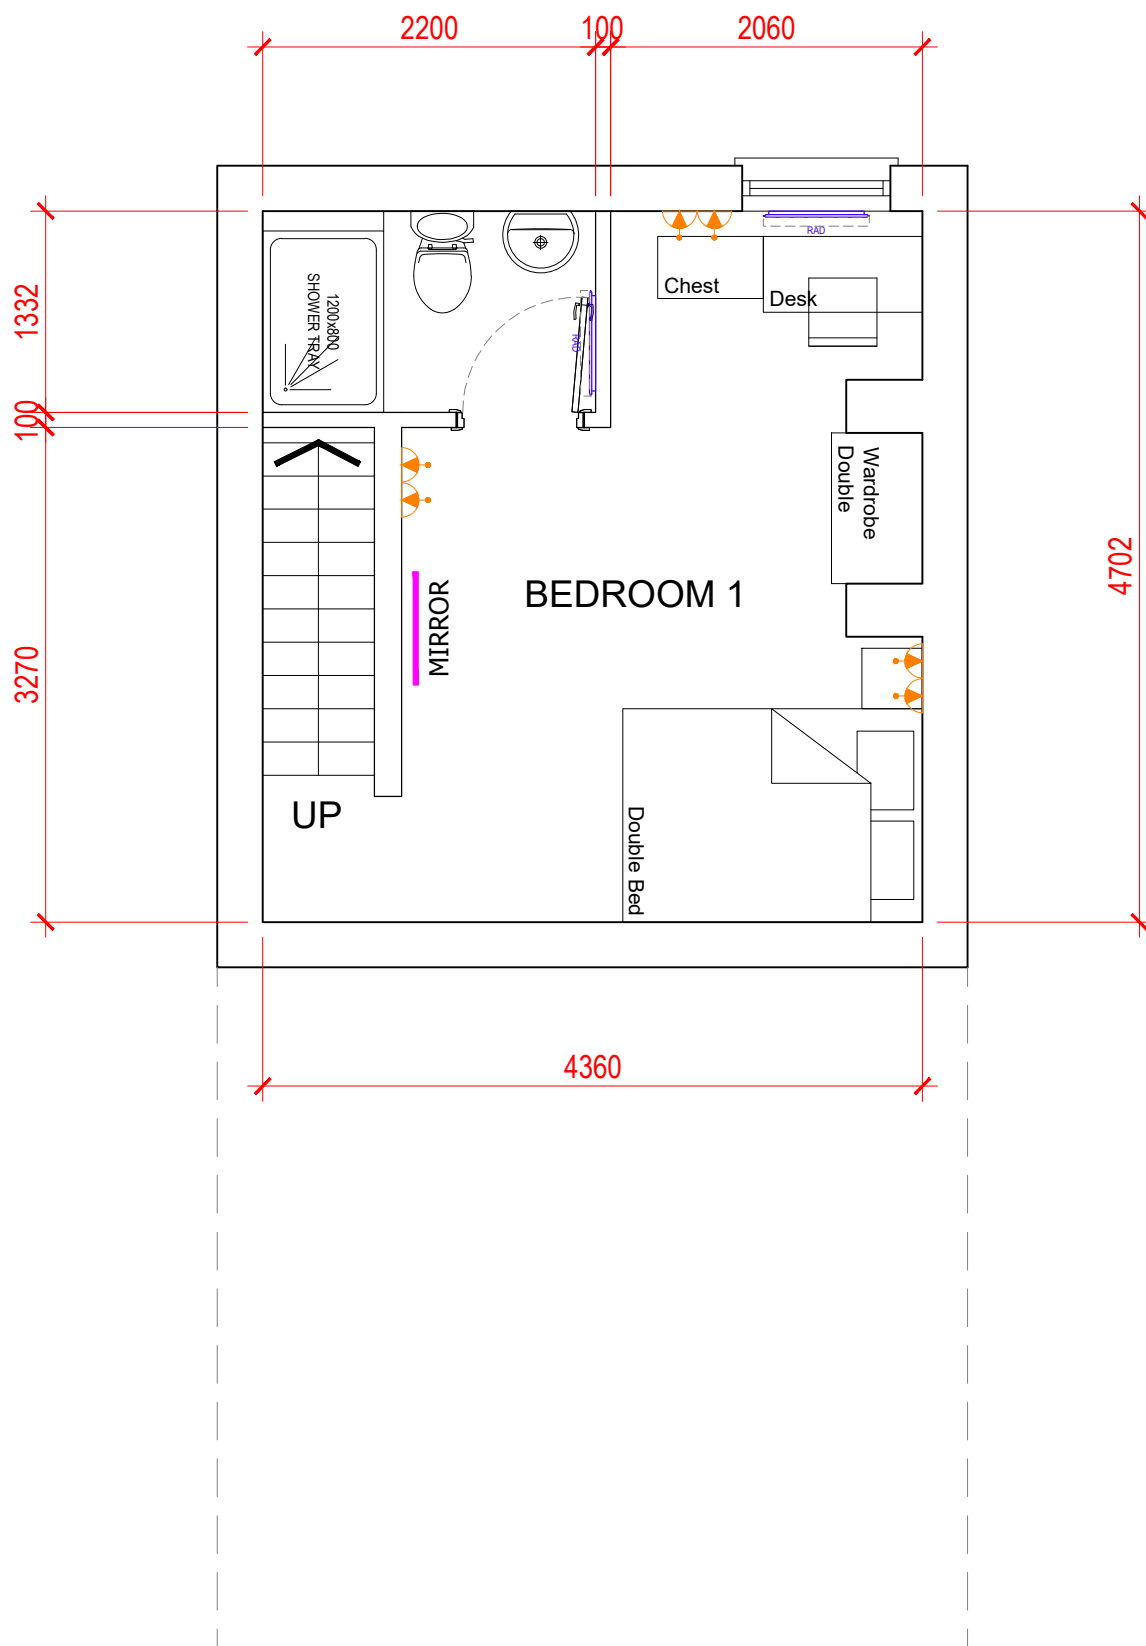

10 BROOKFIELD PLACE
 LEEDS
 LS6 4EH

PROPOSED LOWER GROUND FLOOR PLAN
 SCALE - 1:50 @ A3

