




LOWER GROUND FLOOR PLAN

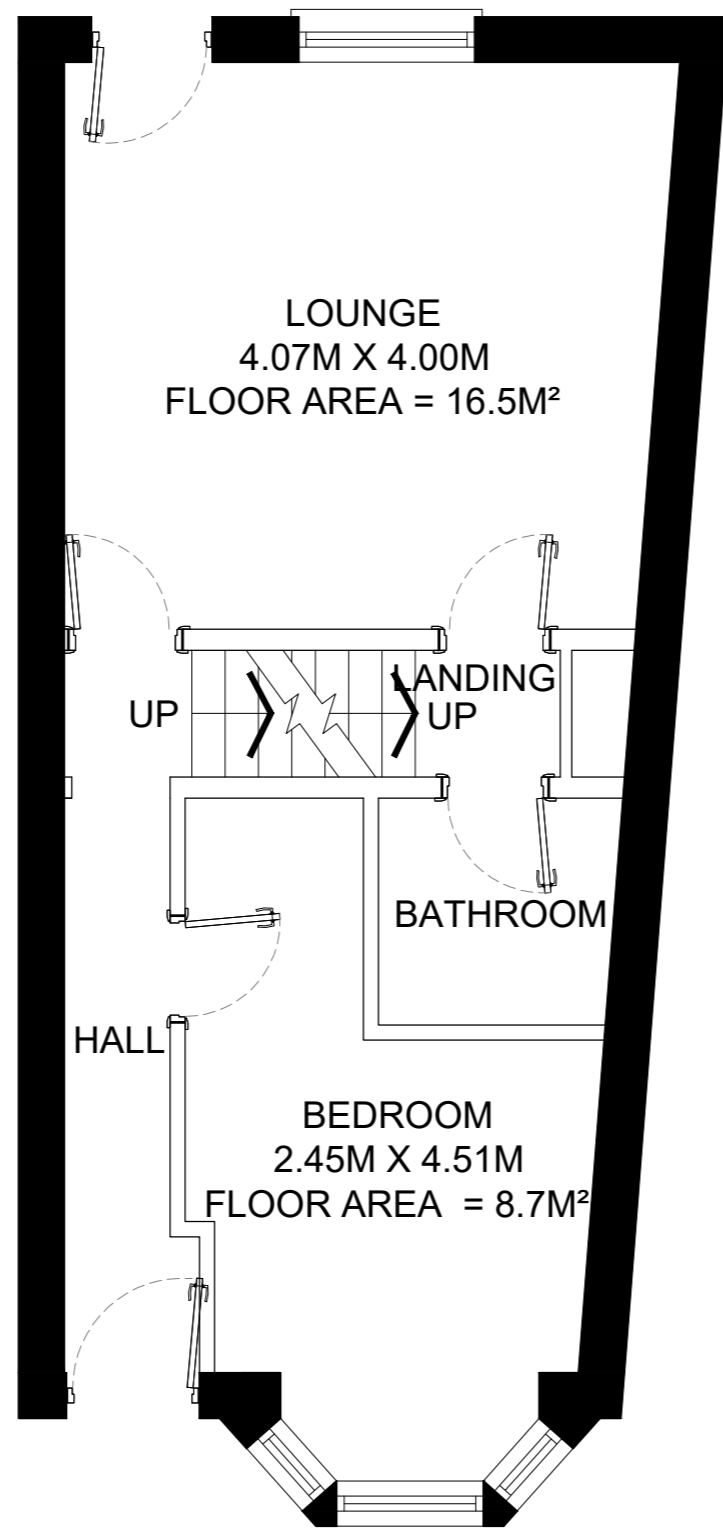

GROUND FLOOR PLAN

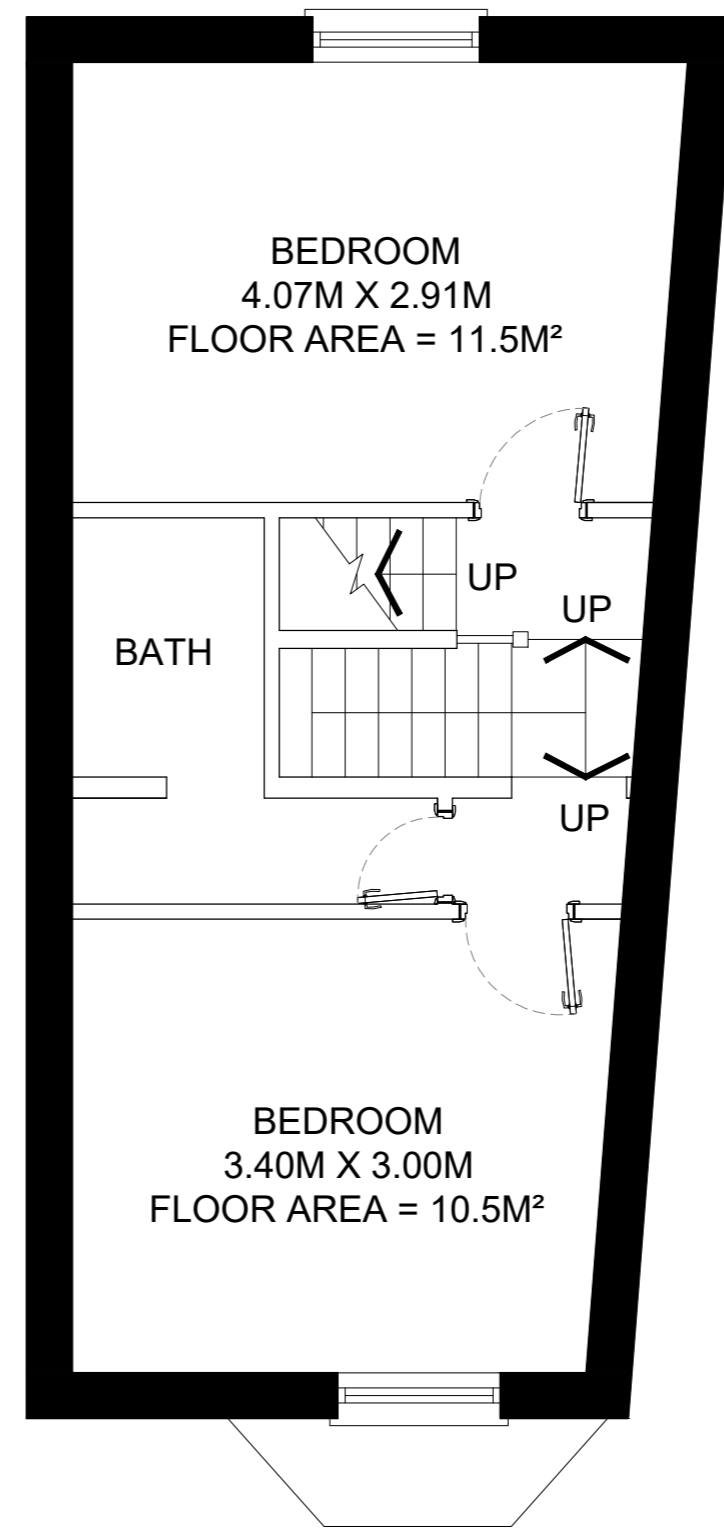

FIRST FLOOR PLAN

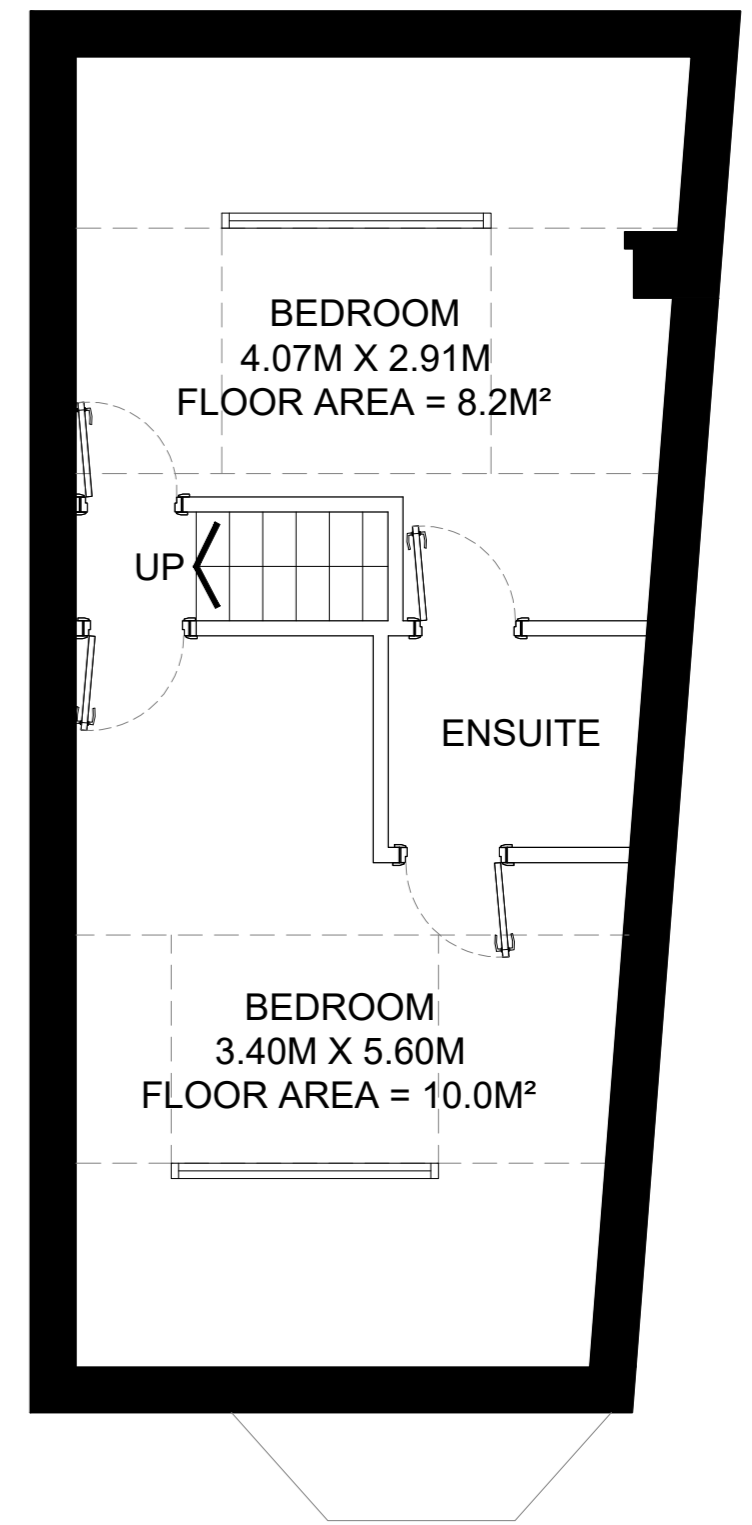

SECOND FLOOR PLAN

27 ASHVILLE AVENUE
LEEDS
LS6 1LX

SALES PLANS
SCALE - 1:50 @ A2

