



GROUND FLOOR PLAN

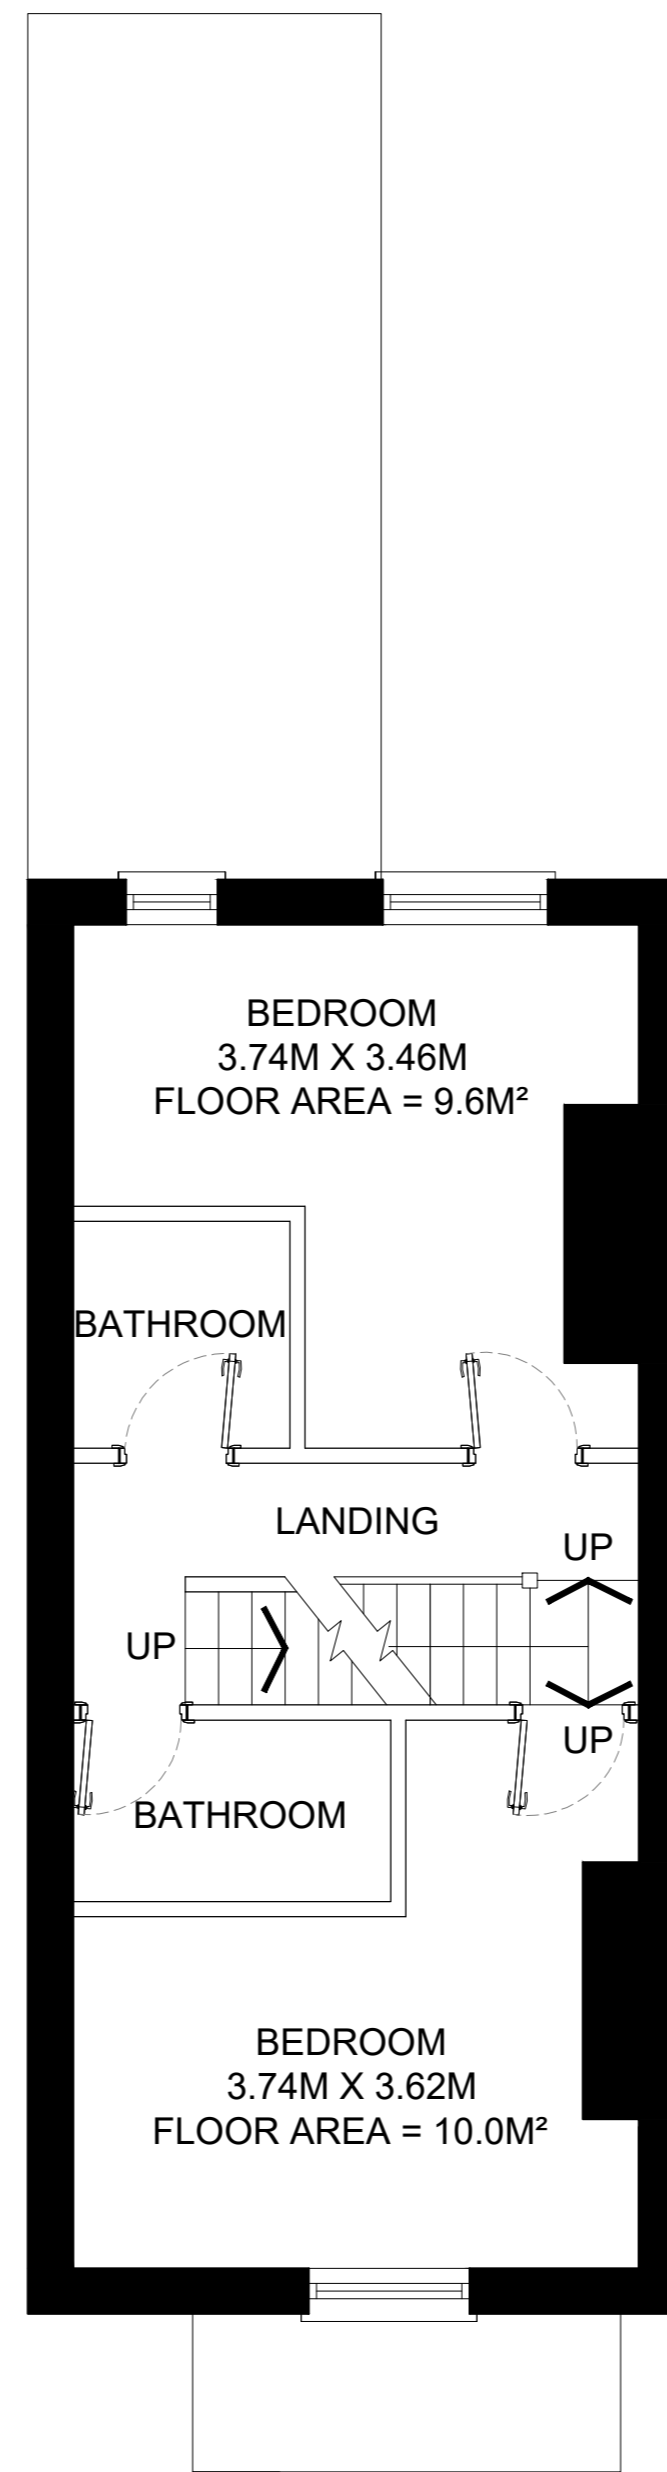

FIRST FLOOR PLAN

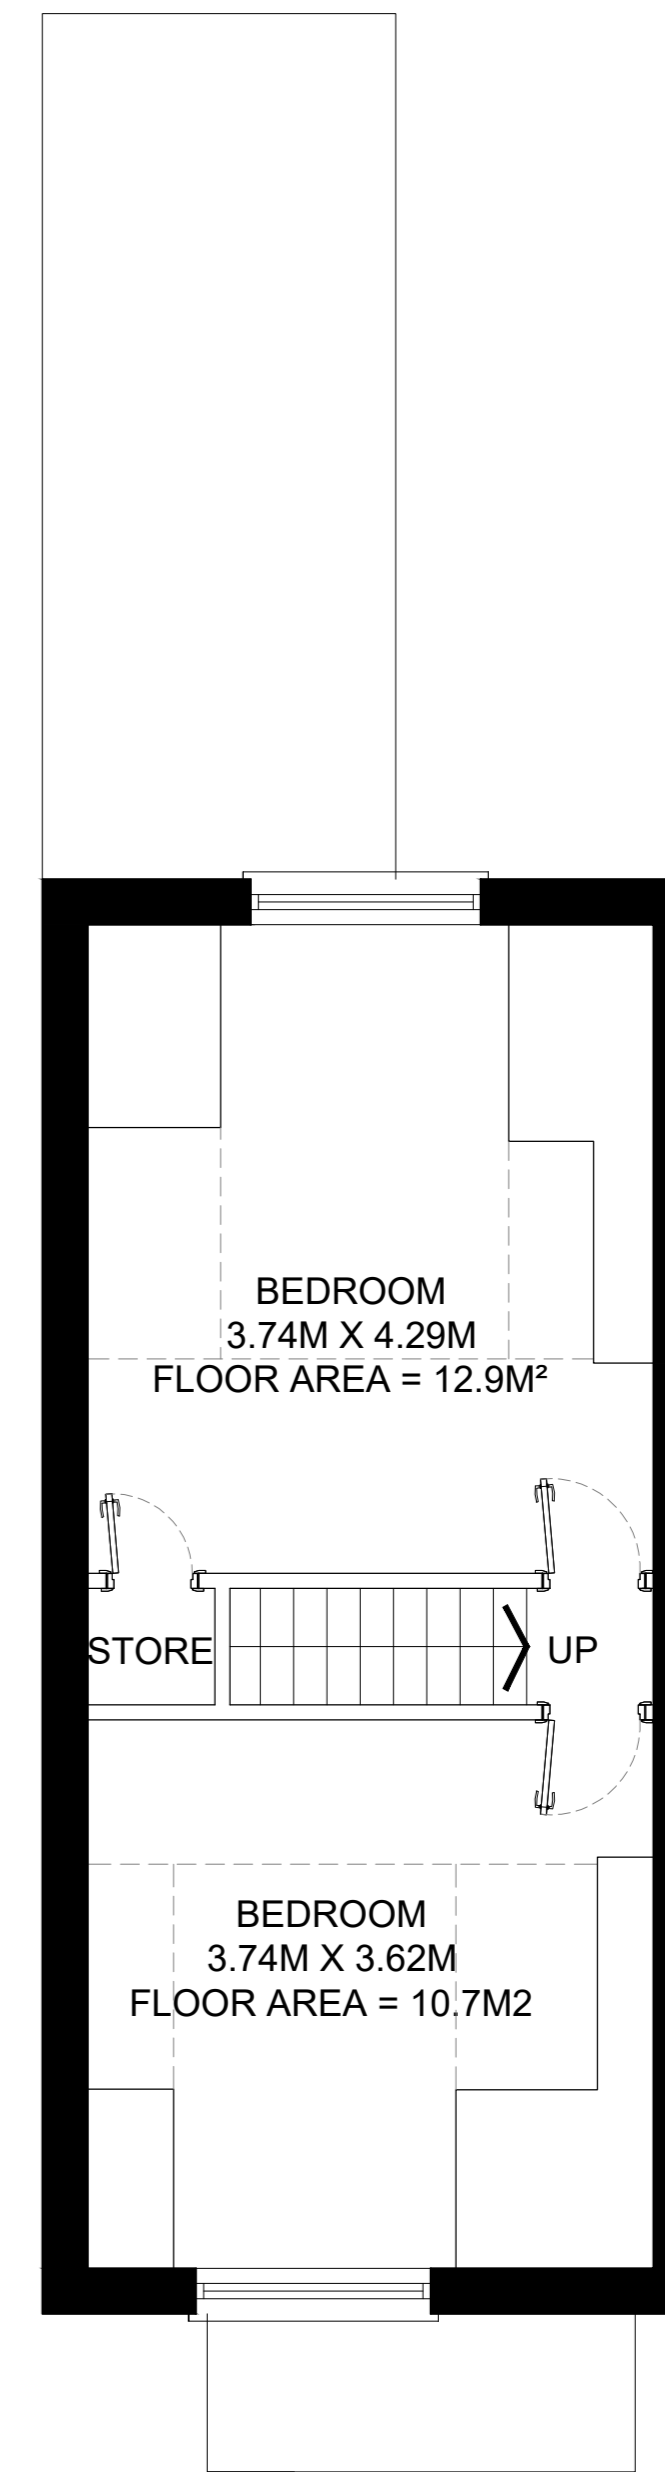

SECOND FLOOR PLAN

9 GRIMTHORPE STREET
LEEDS
LS6 3JU

SALES PLANS
SCALE - 1:50 @ A2

