




LOWER GROUND FLOOR PLAN

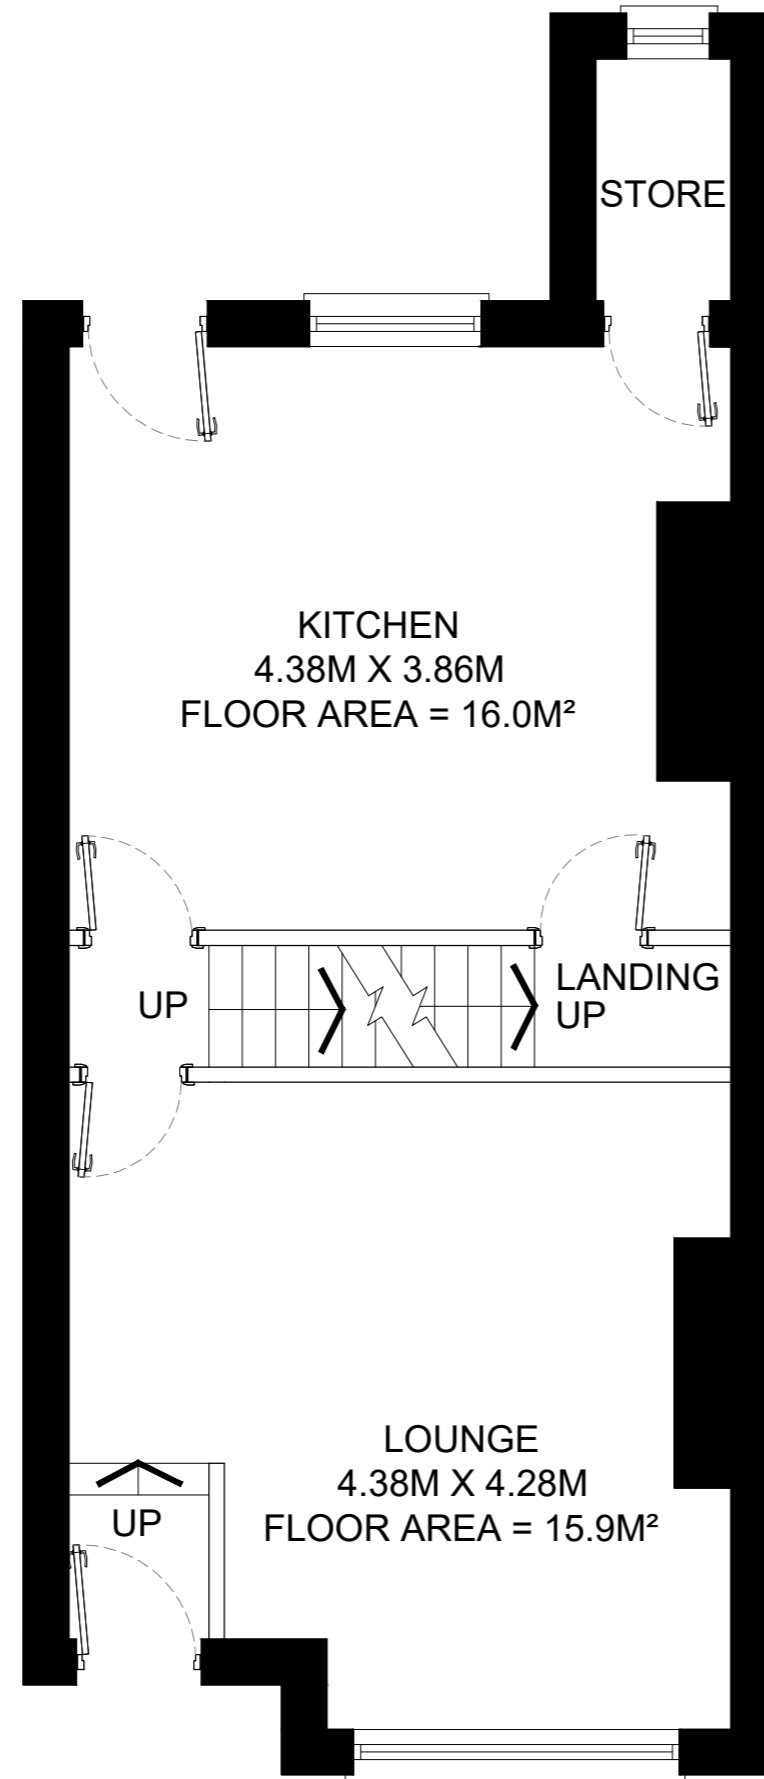

GROUND FLOOR PLAN

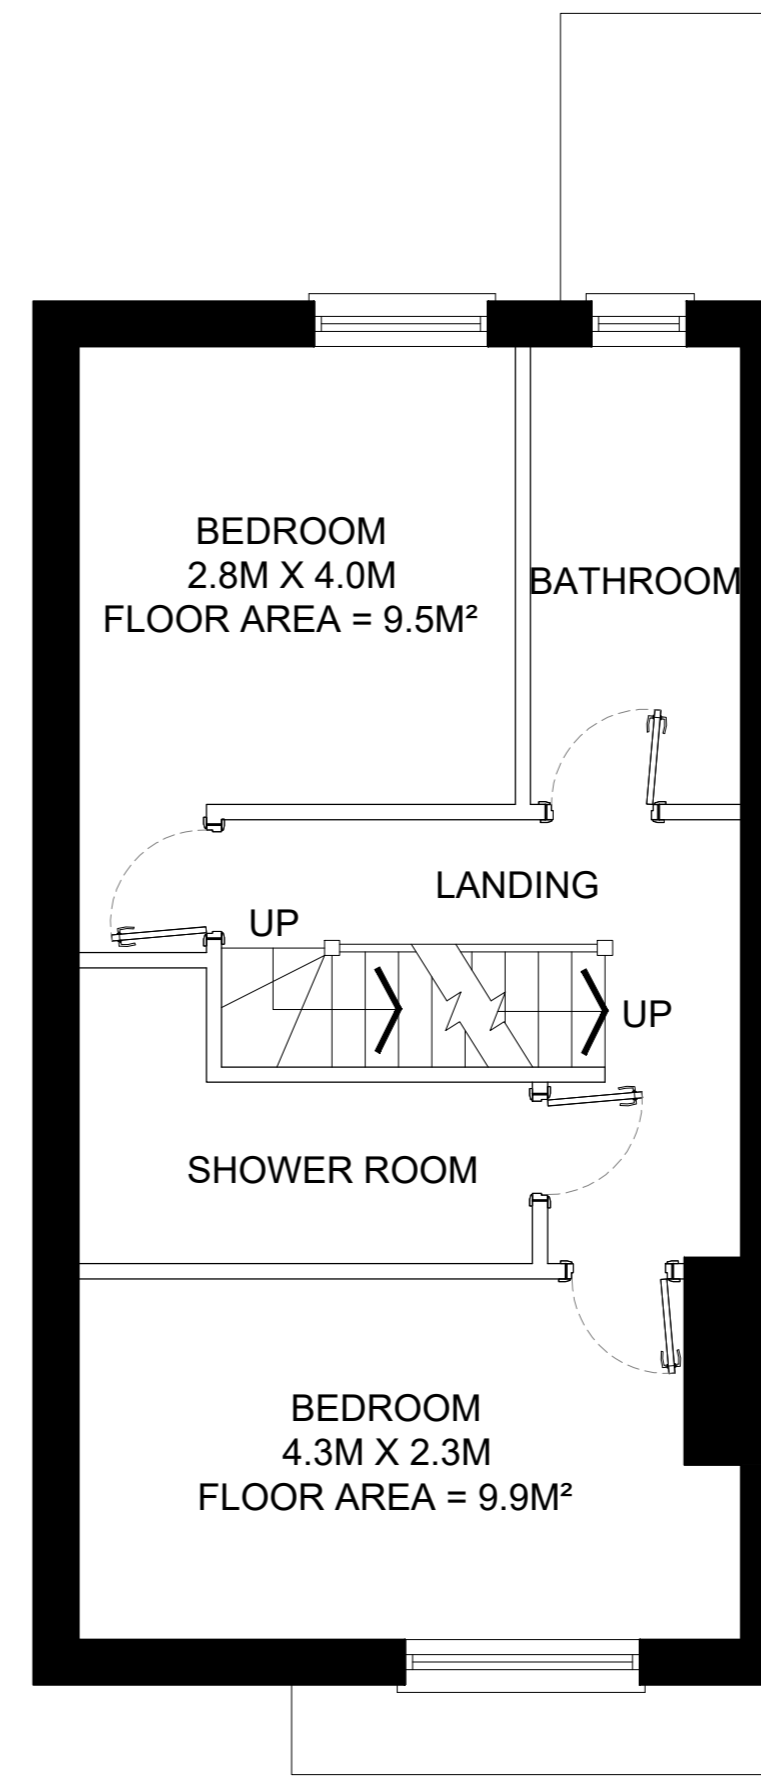

FIRST FLOOR PLAN

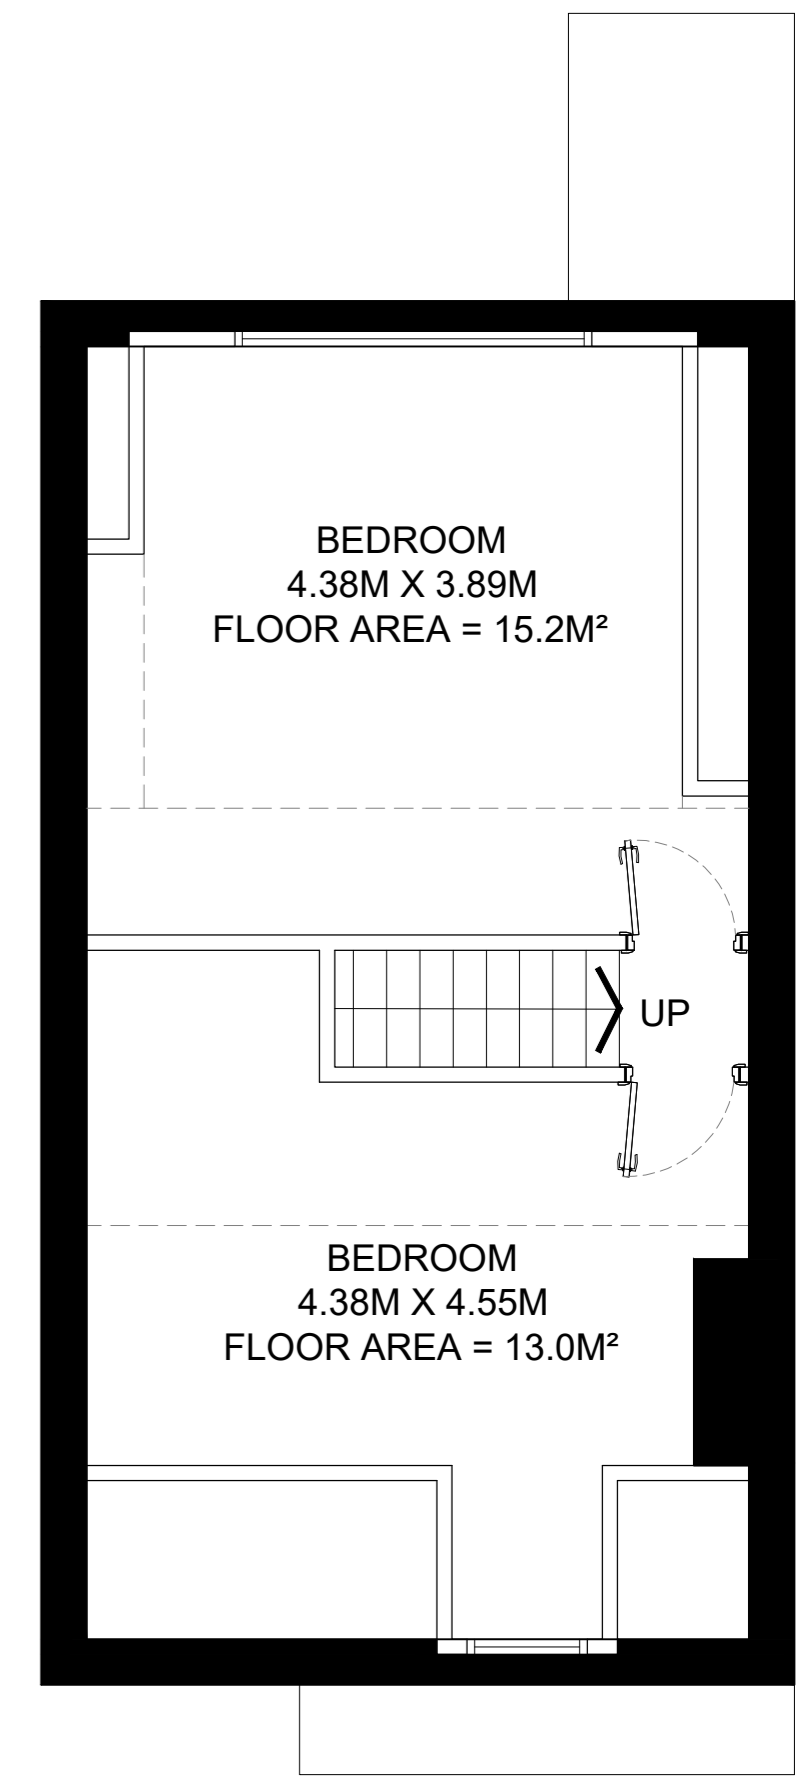

SECOND FLOOR PLAN

23 HARTLEY AVENUE  
LEEDS  
LS6 2LW

SALES PLANS  
SCALE - 1:50 @ A2

