




LOWER GROUND FLOOR PLAN

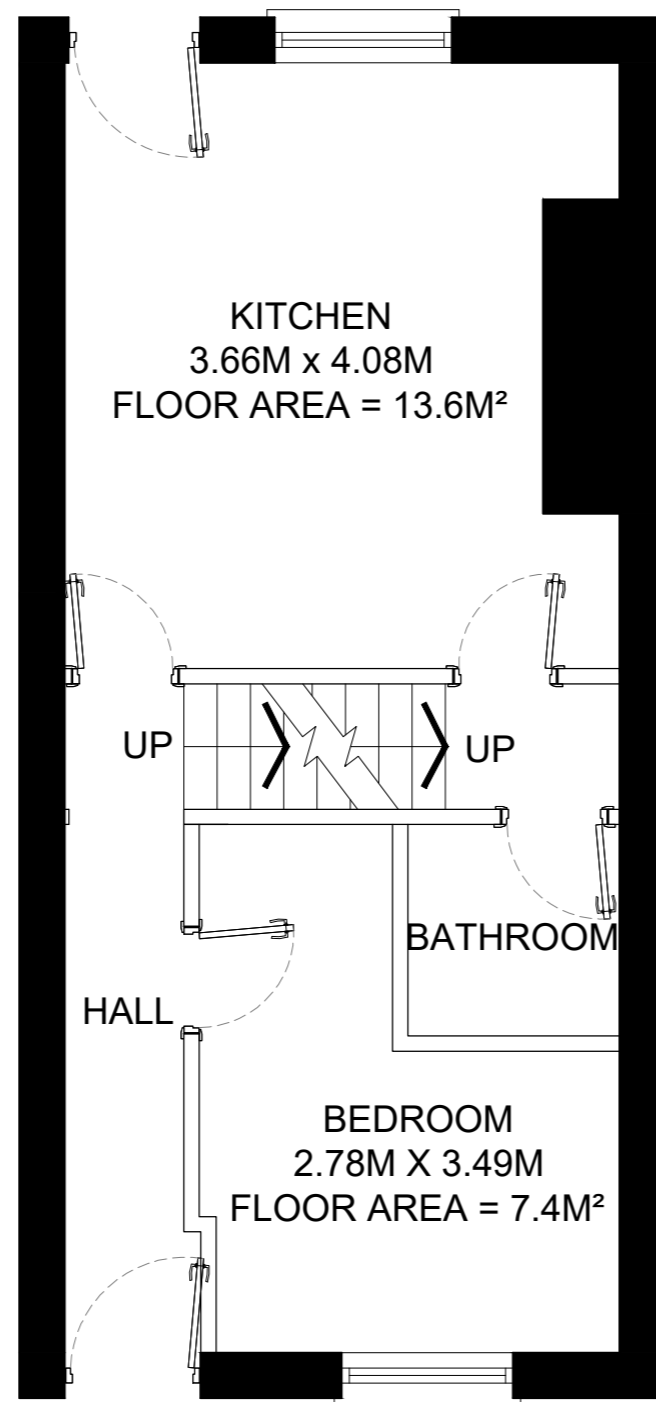

GROUND FLOOR PLAN

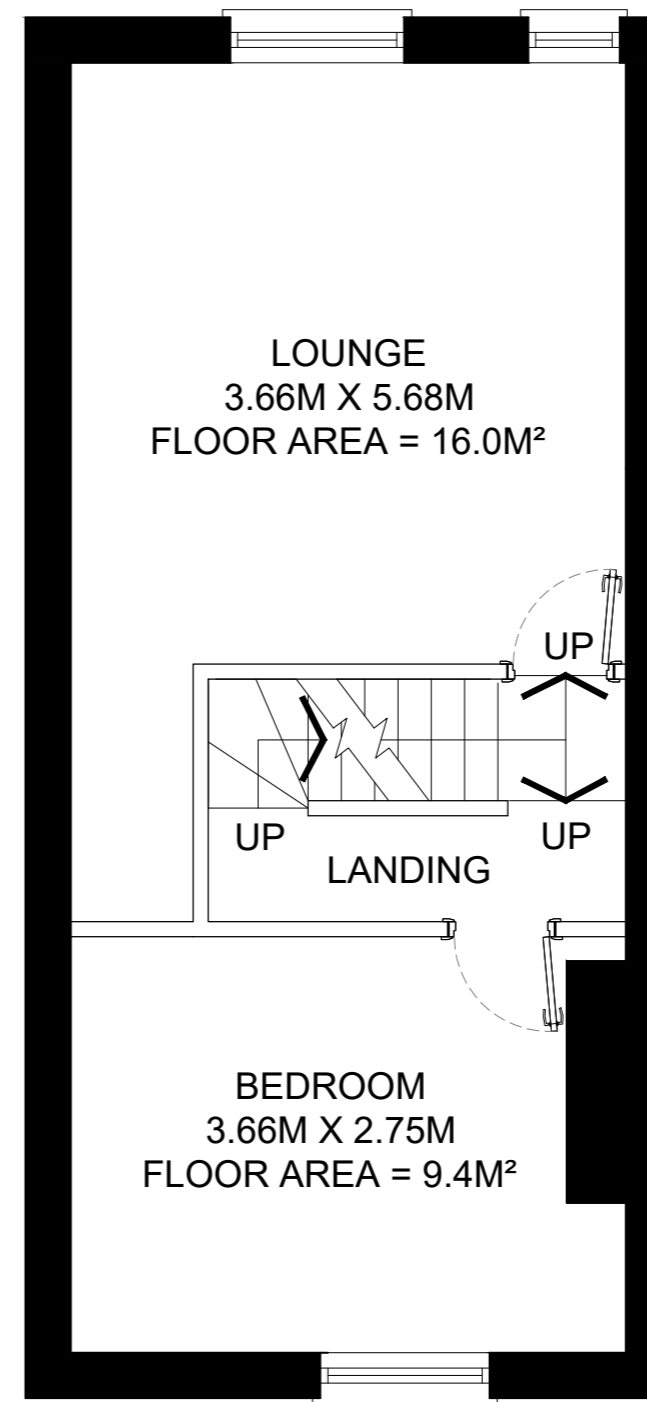

FIRST FLOOR PLAN

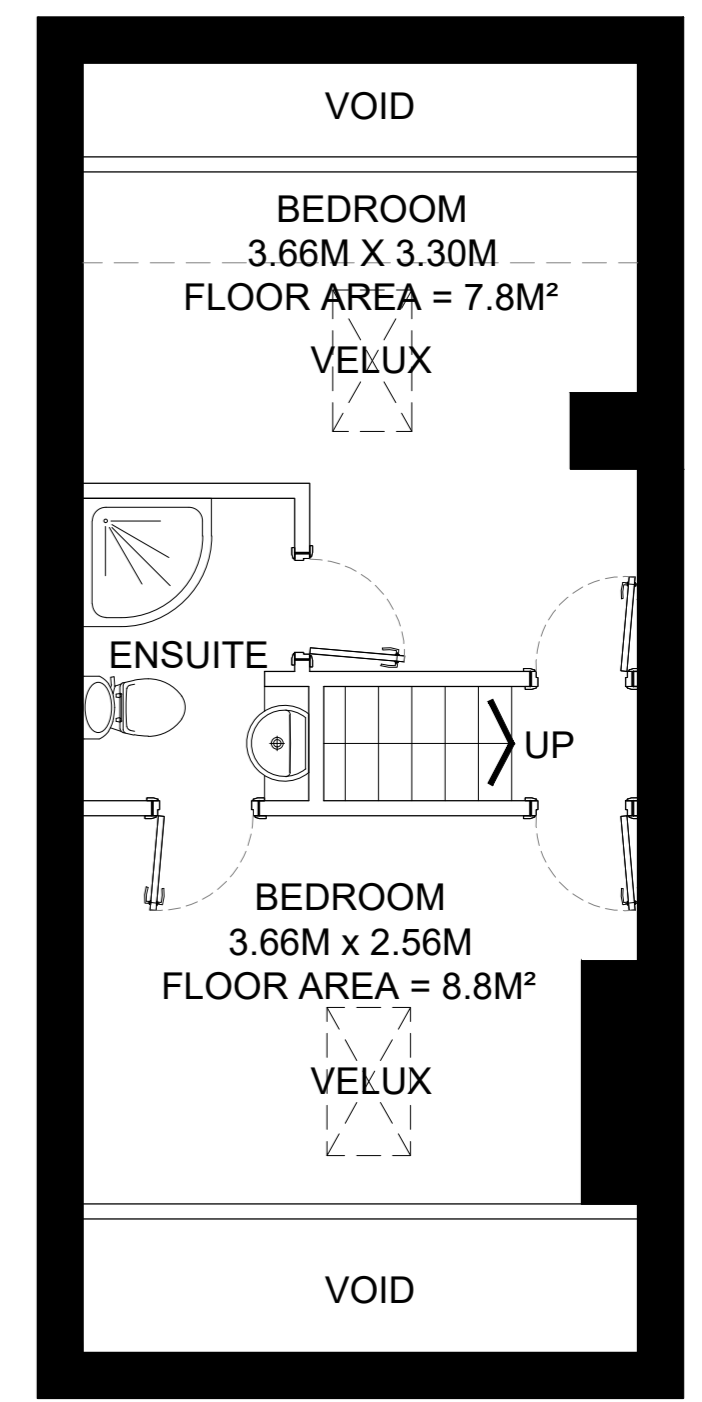

SECOND FLOOR PLAN

5 THORNVILLE CRESCENT
 LEEDS
 LS6 1JH

SALES PLANS
 SCALE - 1:50 @ A2

