




LOWER GROUND FLOOR PLAN

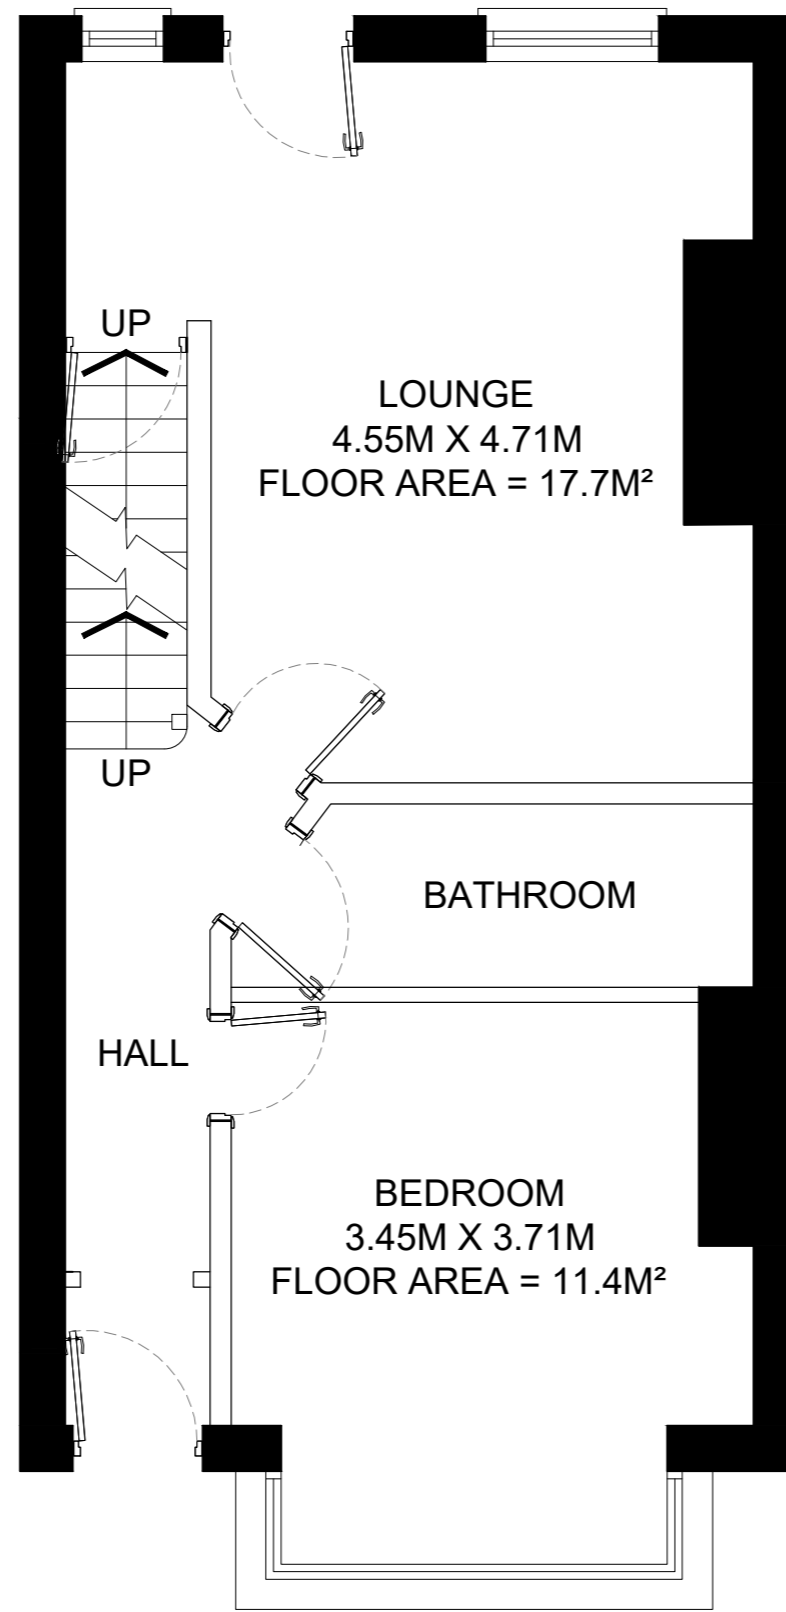

GROUND FLOOR PLAN

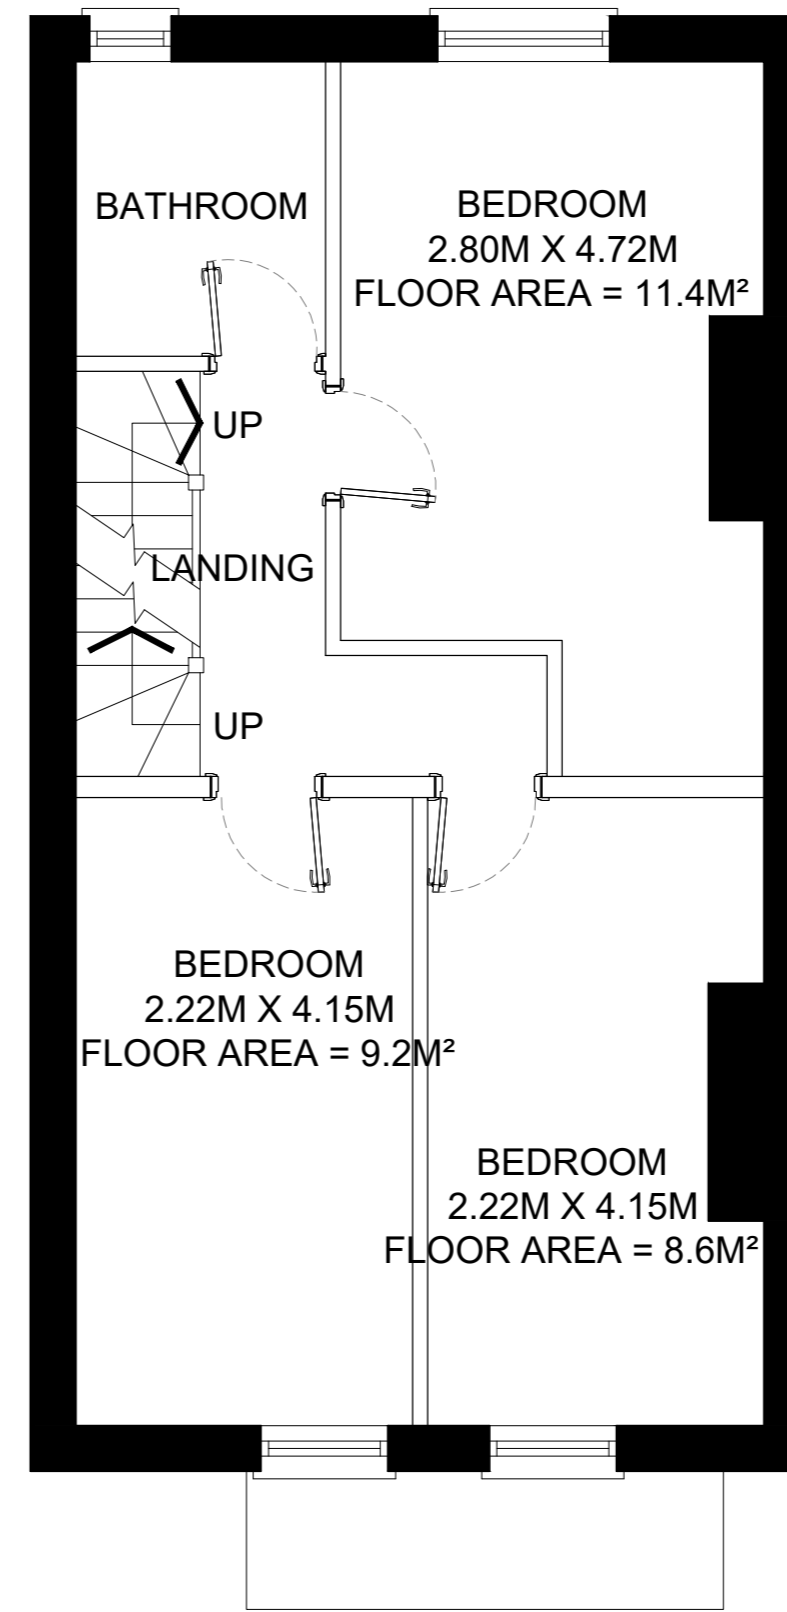

FIRST FLOOR PLAN

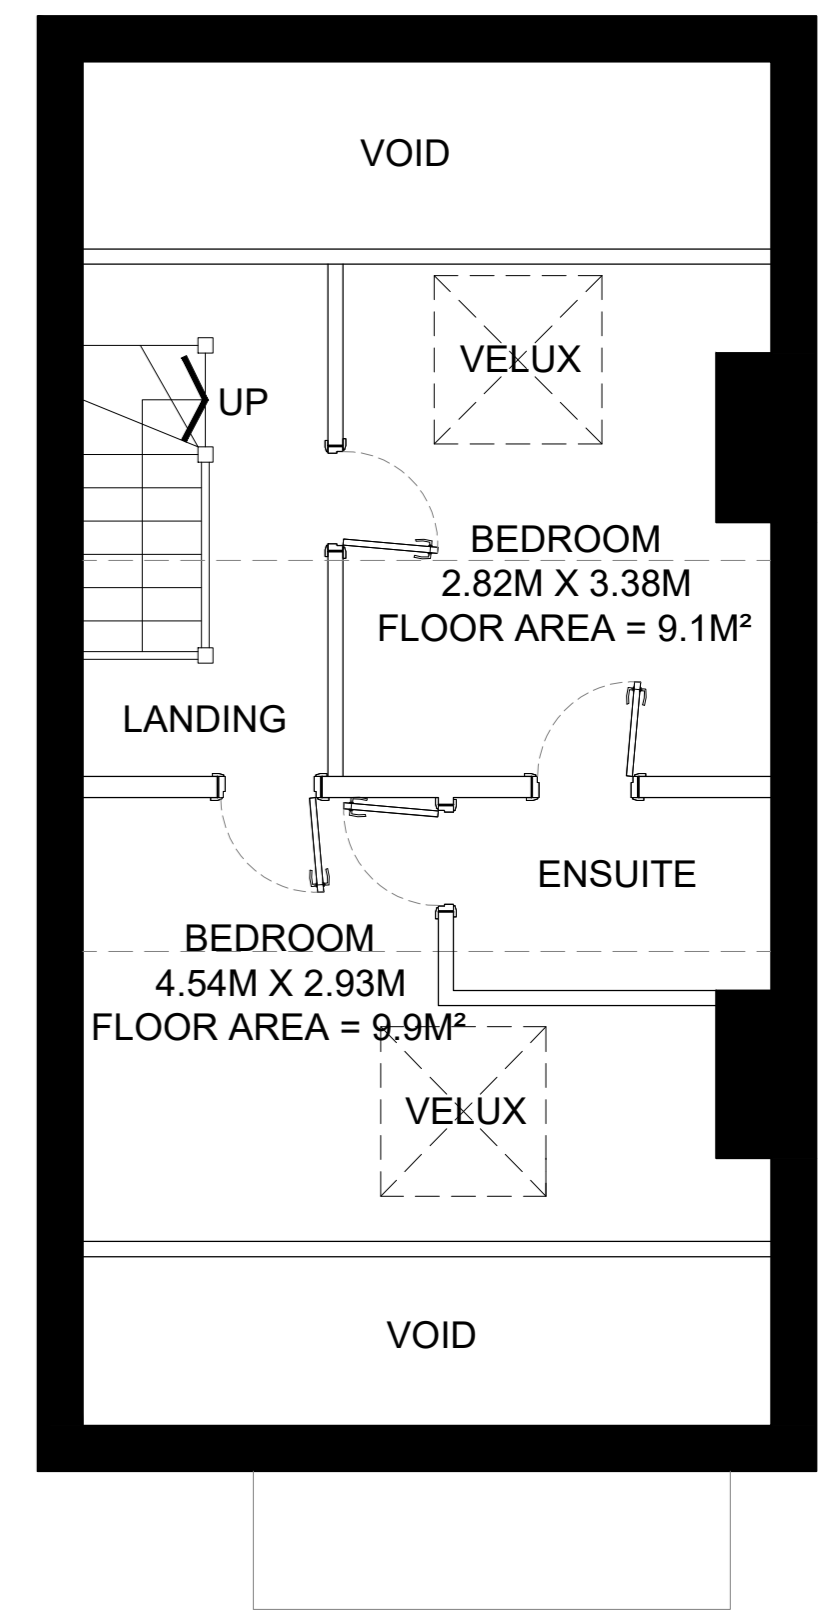

SECOND FLOOR PLAN

25 STANMORE STREET
LEEDS
LS4 2RS

SALES PLANS
SCALE - 1:50 @ A2

