




LOWER GROUND FLOOR PLAN

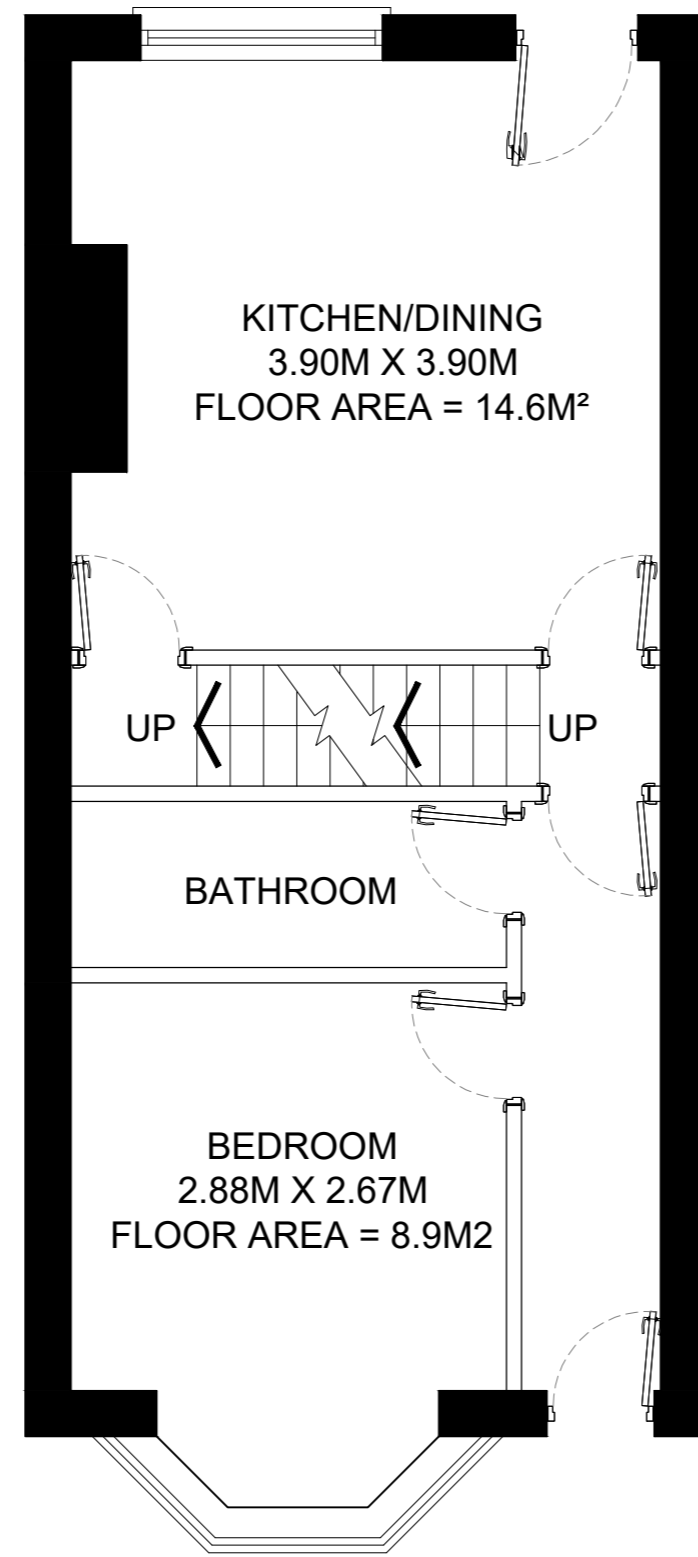

GROUND FLOOR PLAN

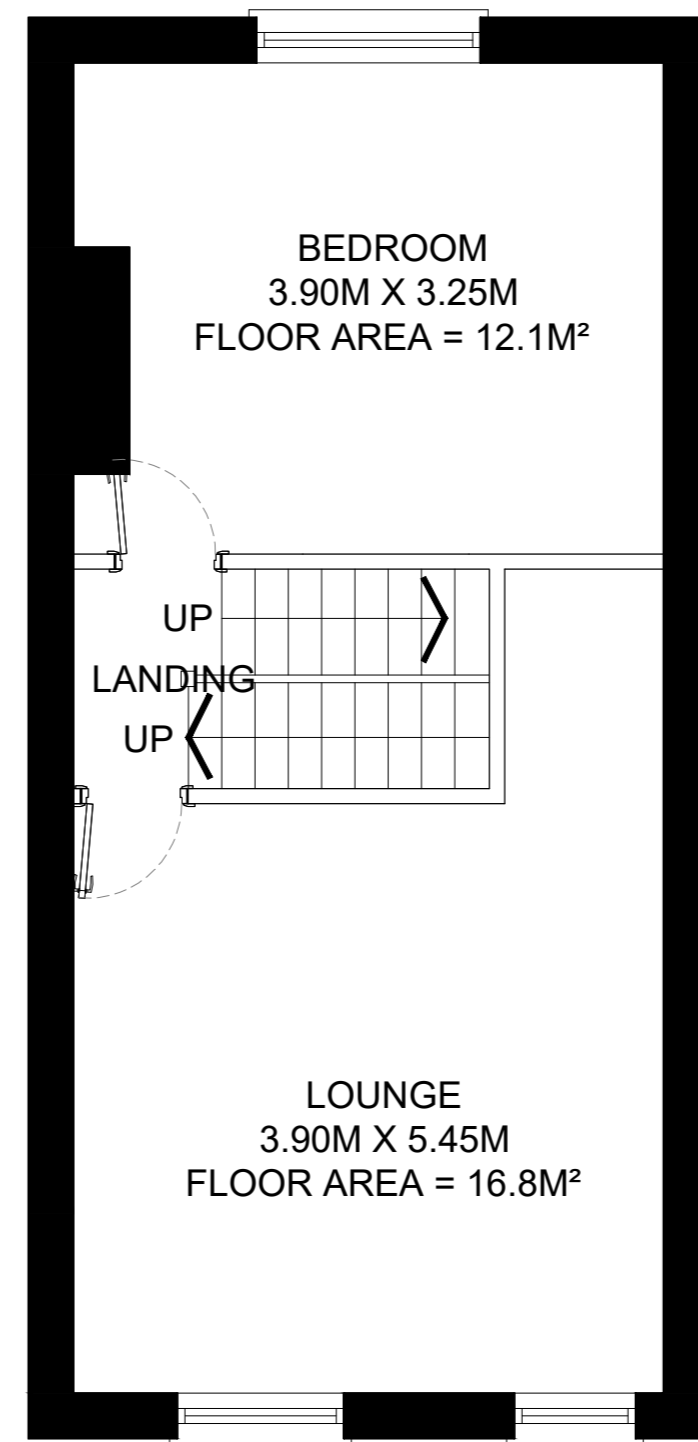

FIRST FLOOR PLAN

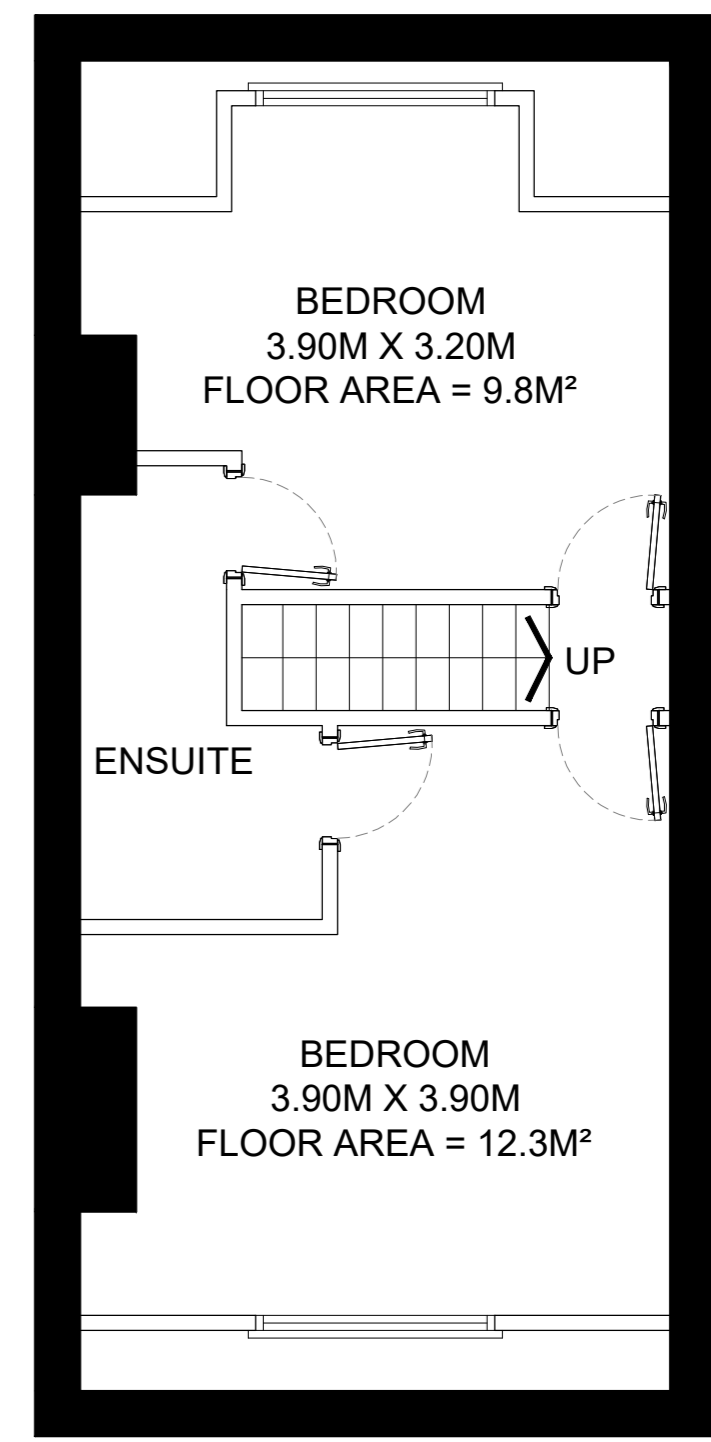

SECOND FLOOR PLAN

22 ASHVILLE VIEW
 LEEDS
 LS6 1LT

SALES PLANS
 SCALE - 1:50 @ A2

