




LOWER GROUND FLOOR PLAN

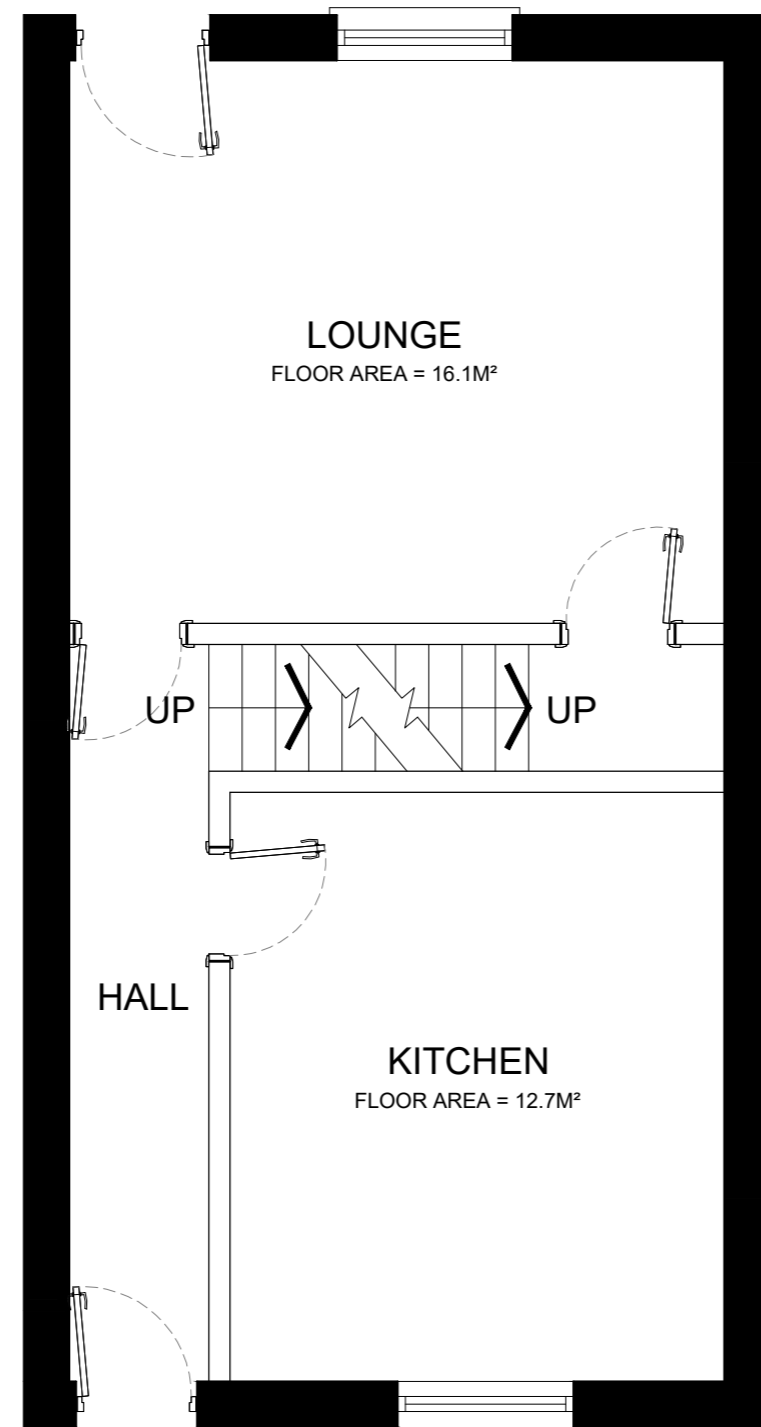

GROUND FLOOR PLAN

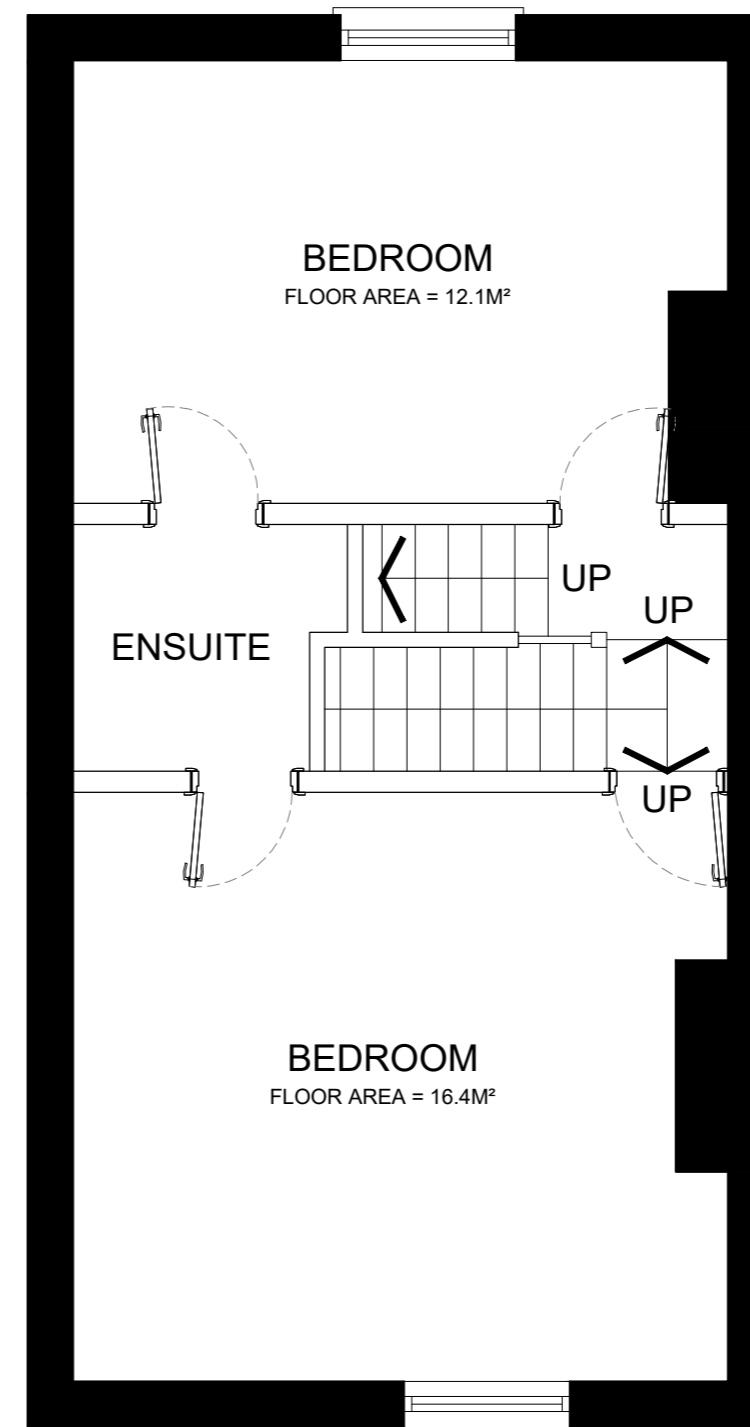

FIRST FLOOR PLAN

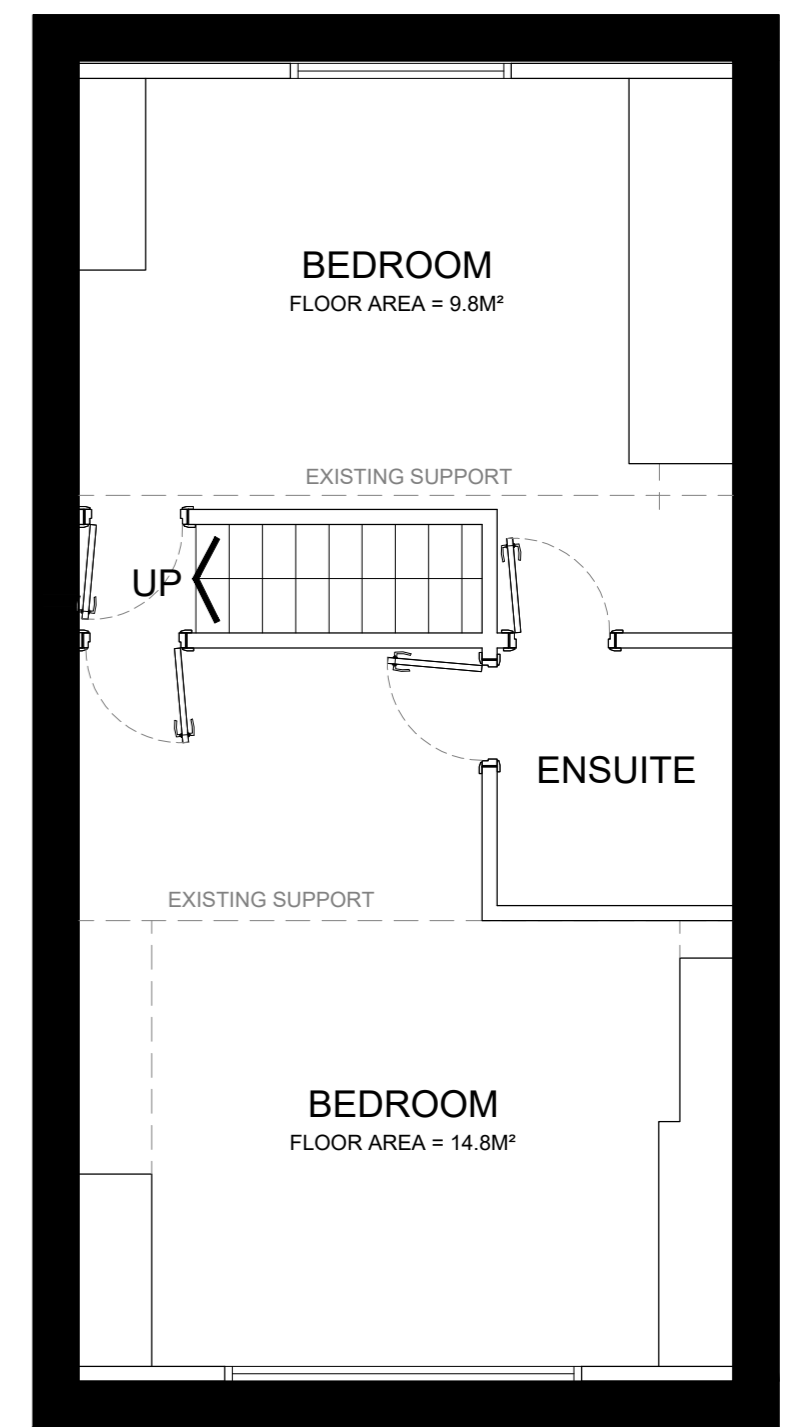

SECOND FLOOR PLAN

7 WELTON MOUNT
LEEDS
LS6 1ET

SALES PLANS
SCALE - 1:50 @ A2

