



GROUND FLOOR PLAN

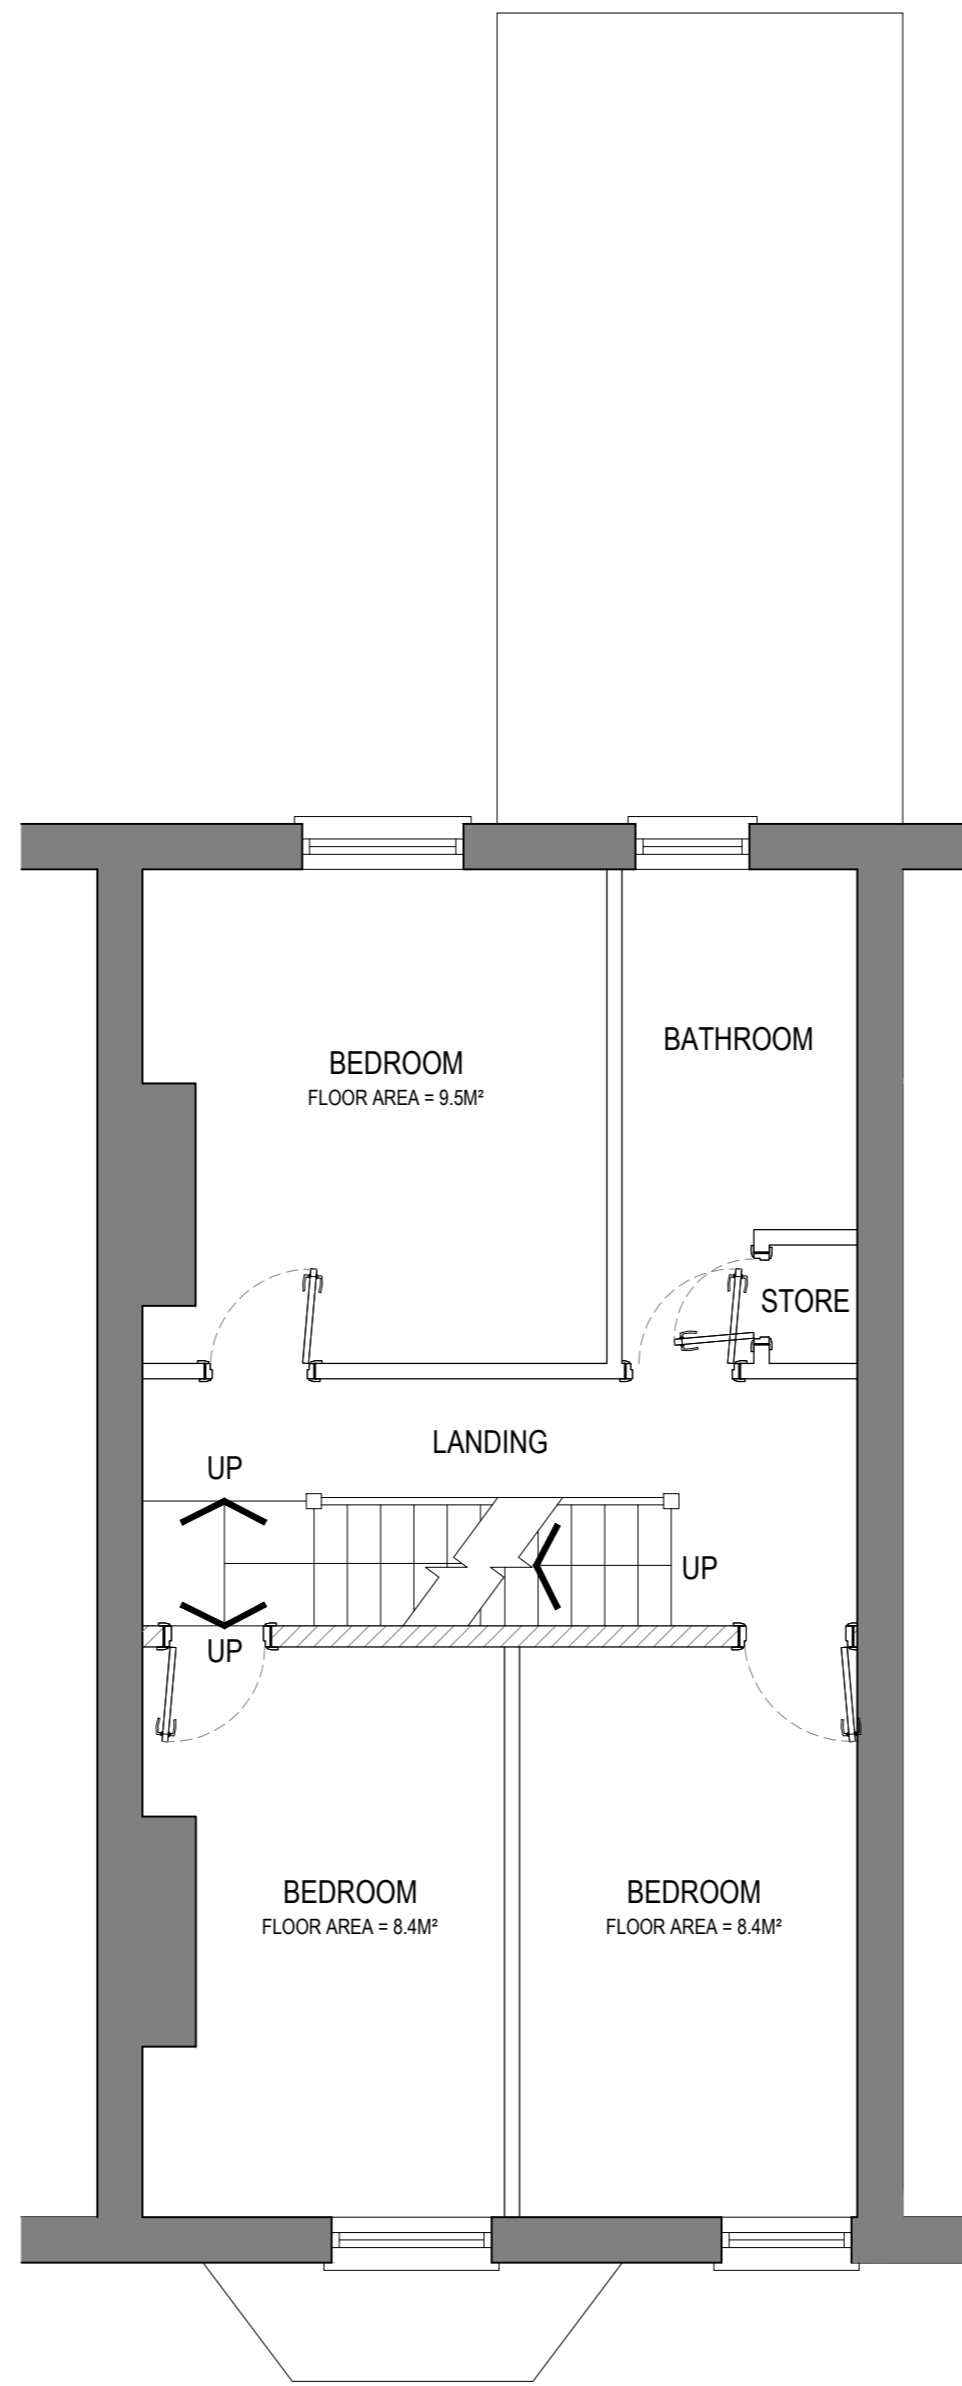

FIRST FLOOR PLAN

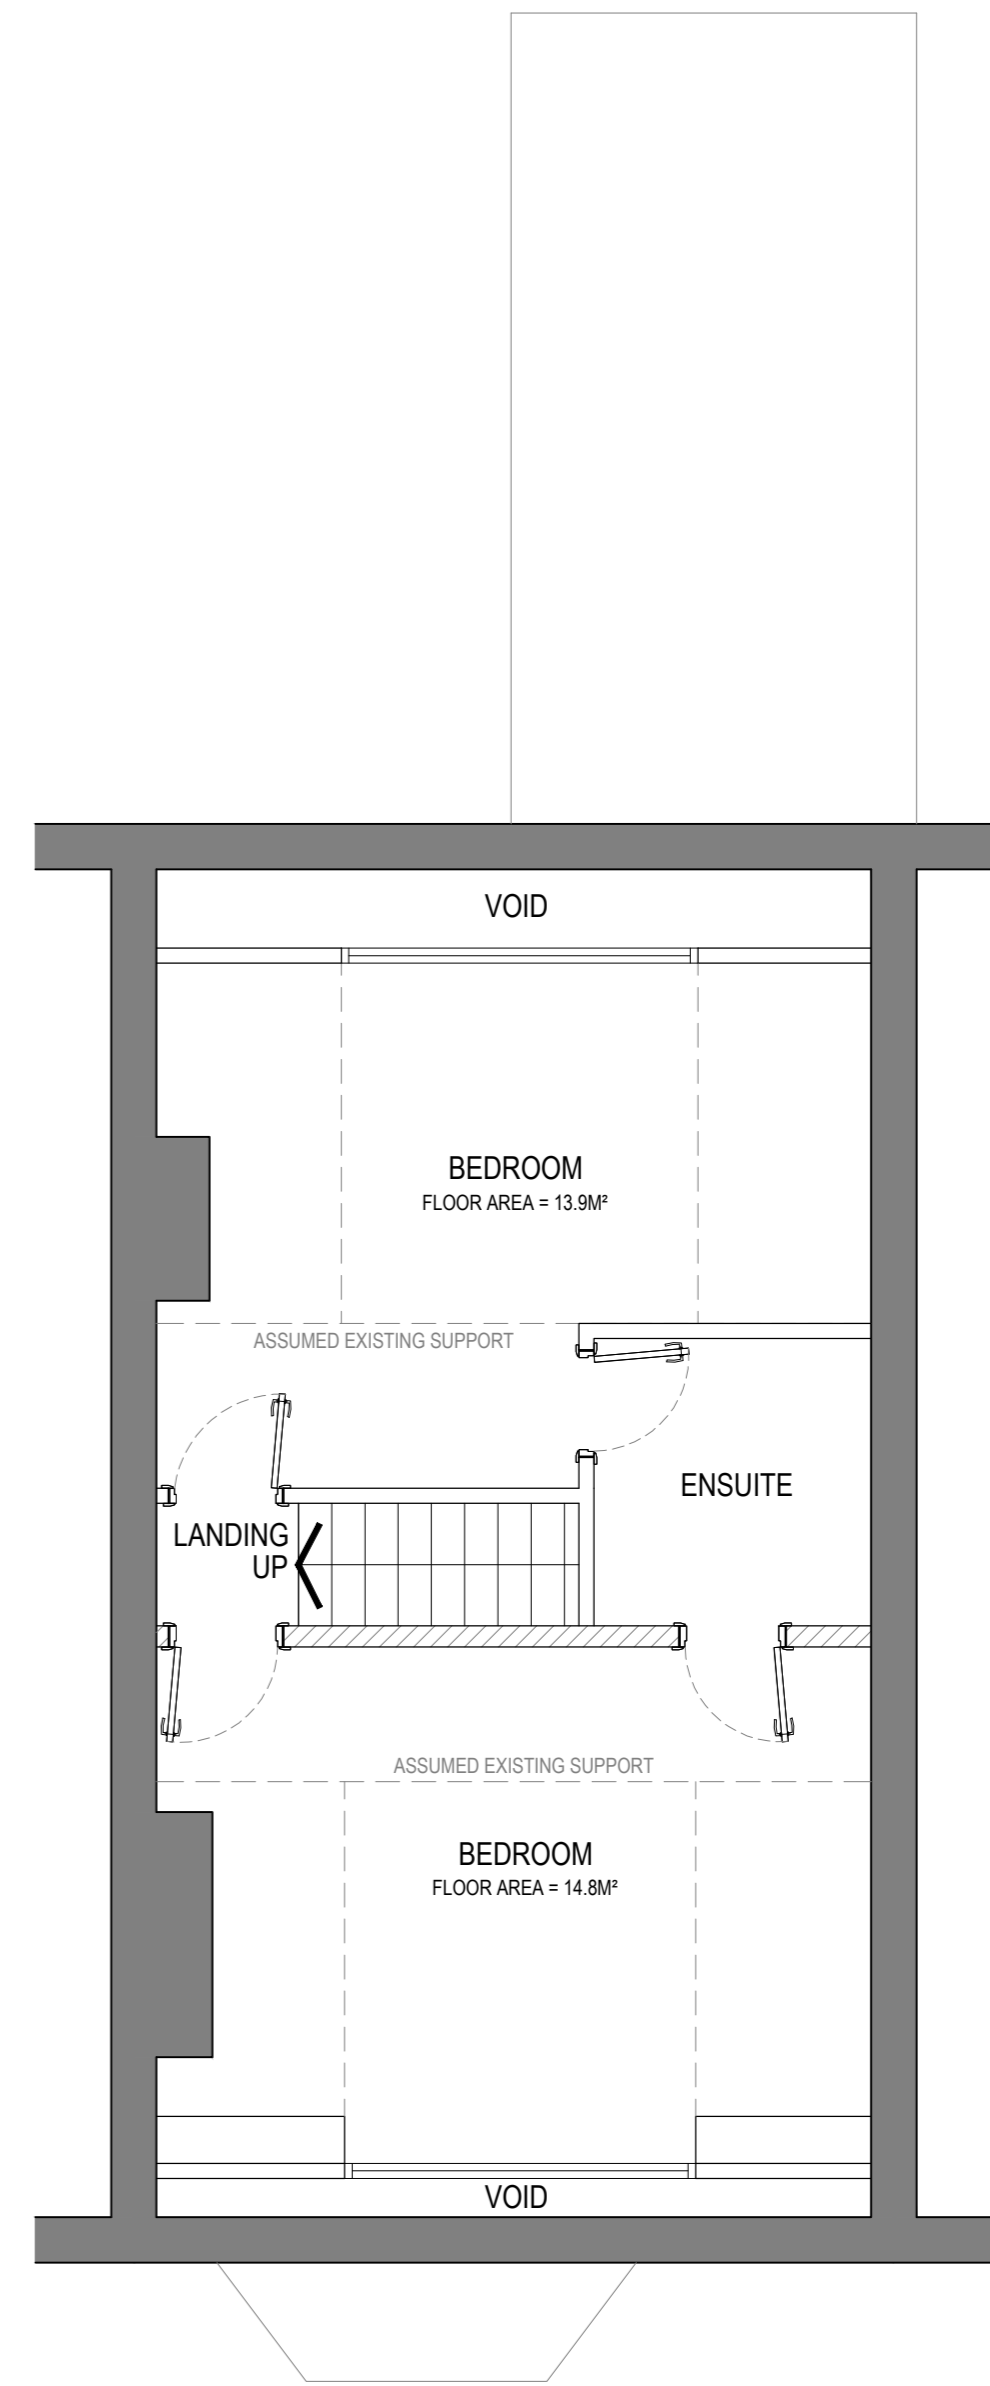

SECOND FLOOR PLAN

220 BURLEY ROAD
LEEDS
LS4 2EU

SALES PLANS
SCALE - 1:50 @ A2

