




LOWER GROUND FLOOR PLAN

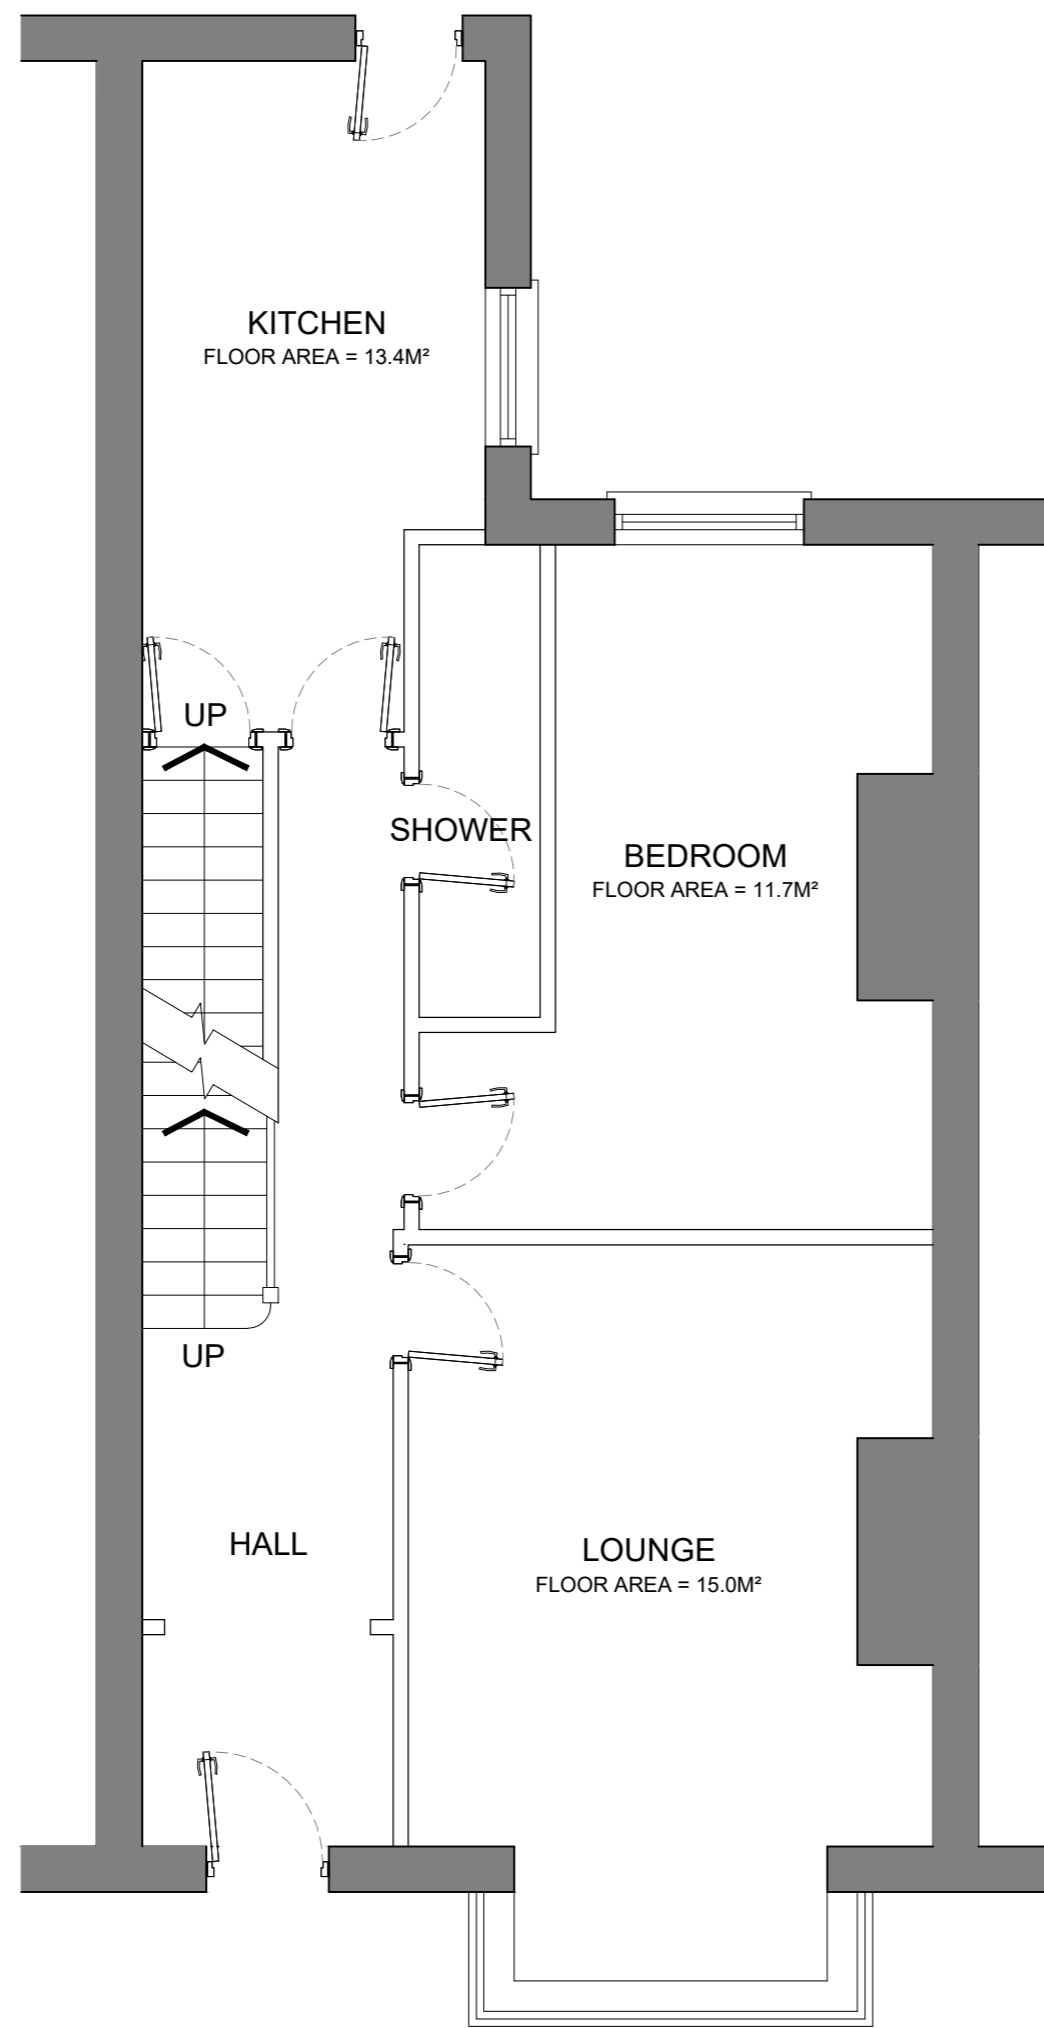

GROUND FLOOR PLAN

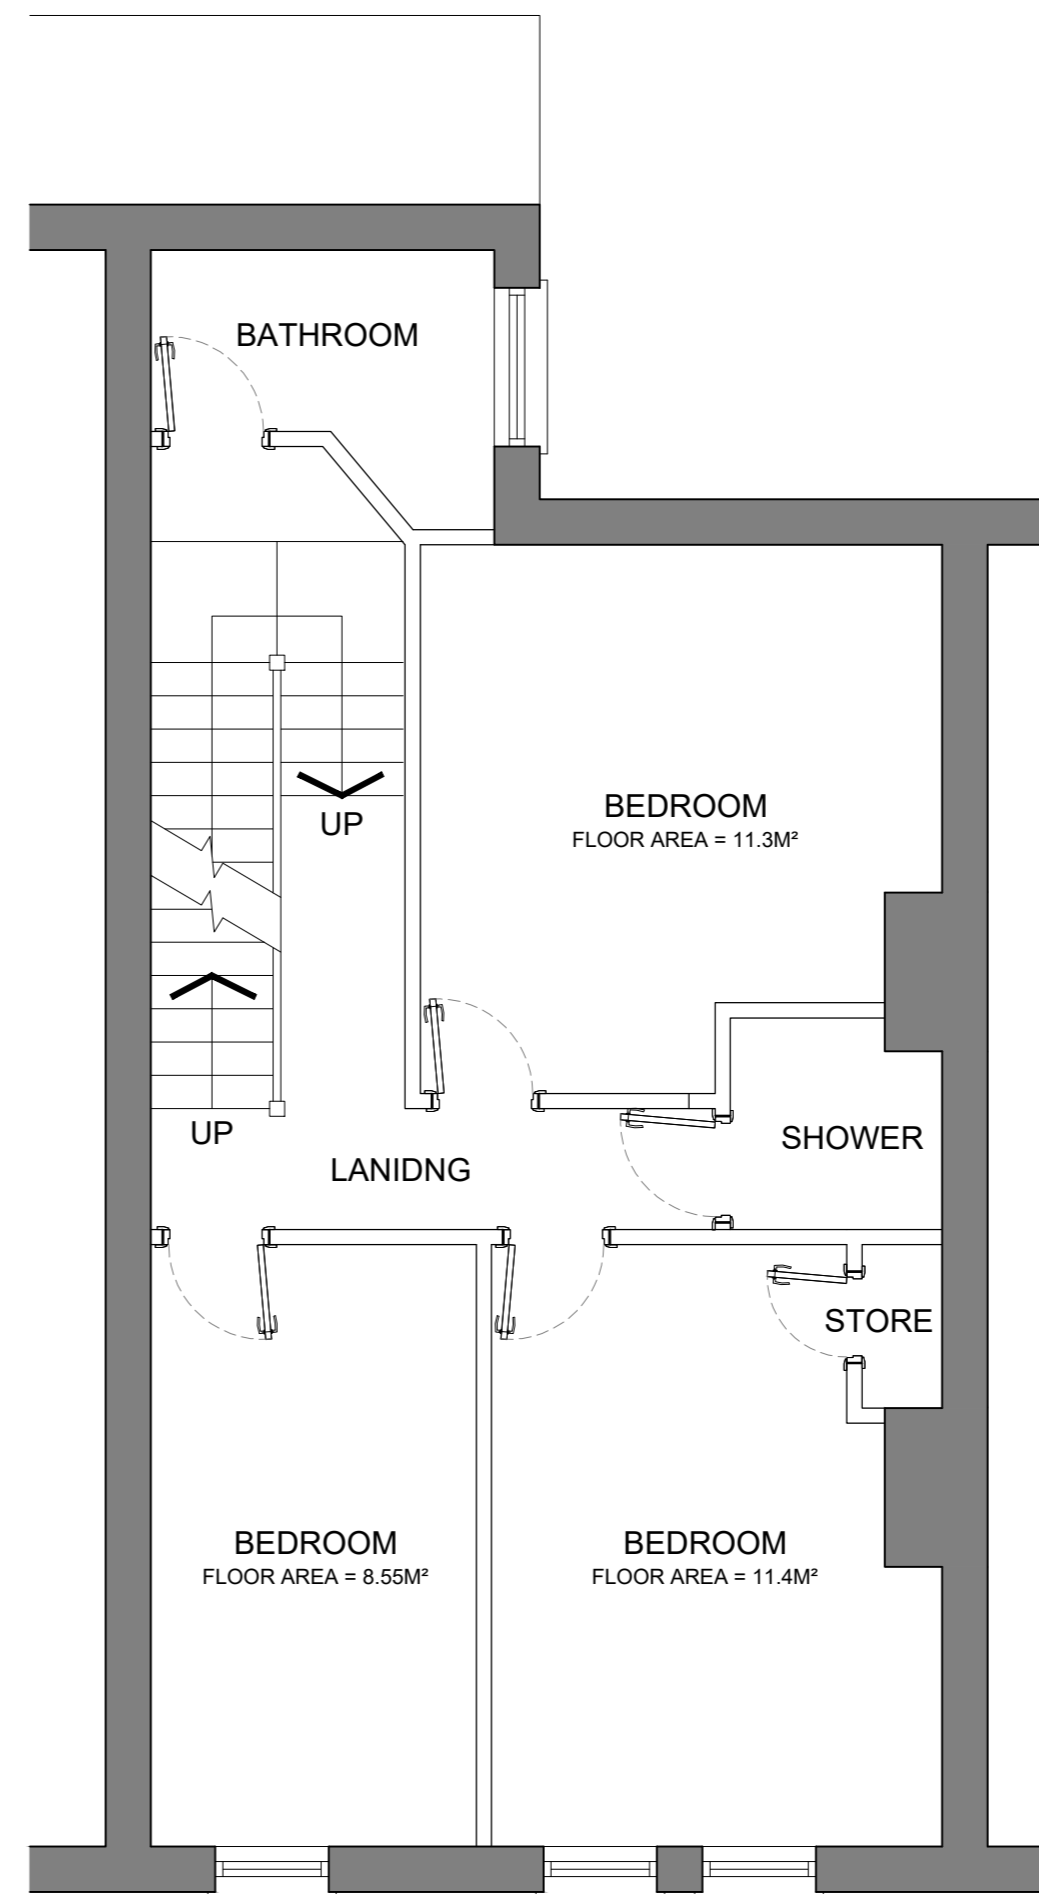

FIRST FLOOR PLAN

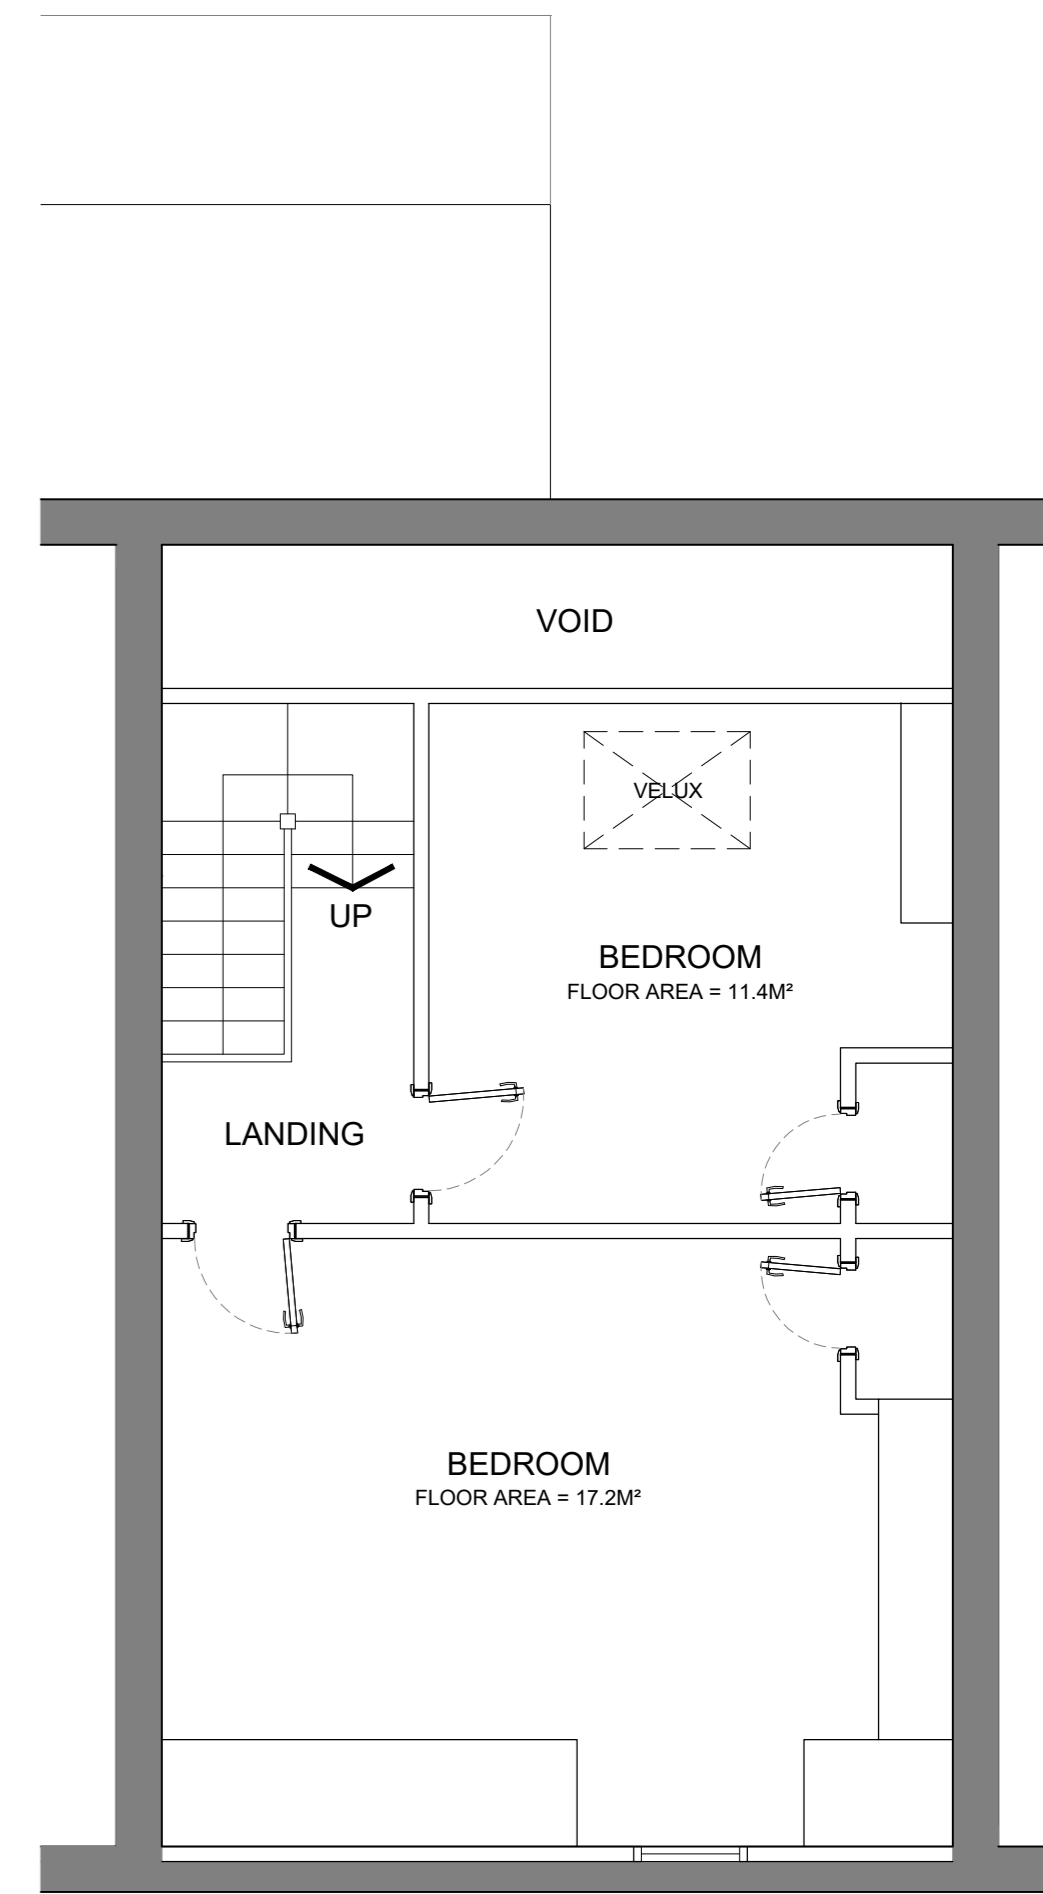

SECOND FLOOR PLAN

28 ESTCOURT TERRACE
LEEDS
LS6 3EX

SALES PLANS
SCALE - 1:50 @ A2

