



164 BURLEY ROAD  
LEEDS  
LS4 2EU


PROPOSED LOWER GROUND FLOOR PLAN  
SCALE - 1:50 @ A3

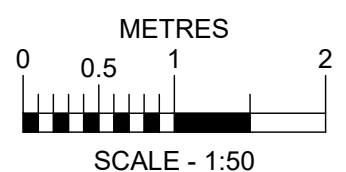


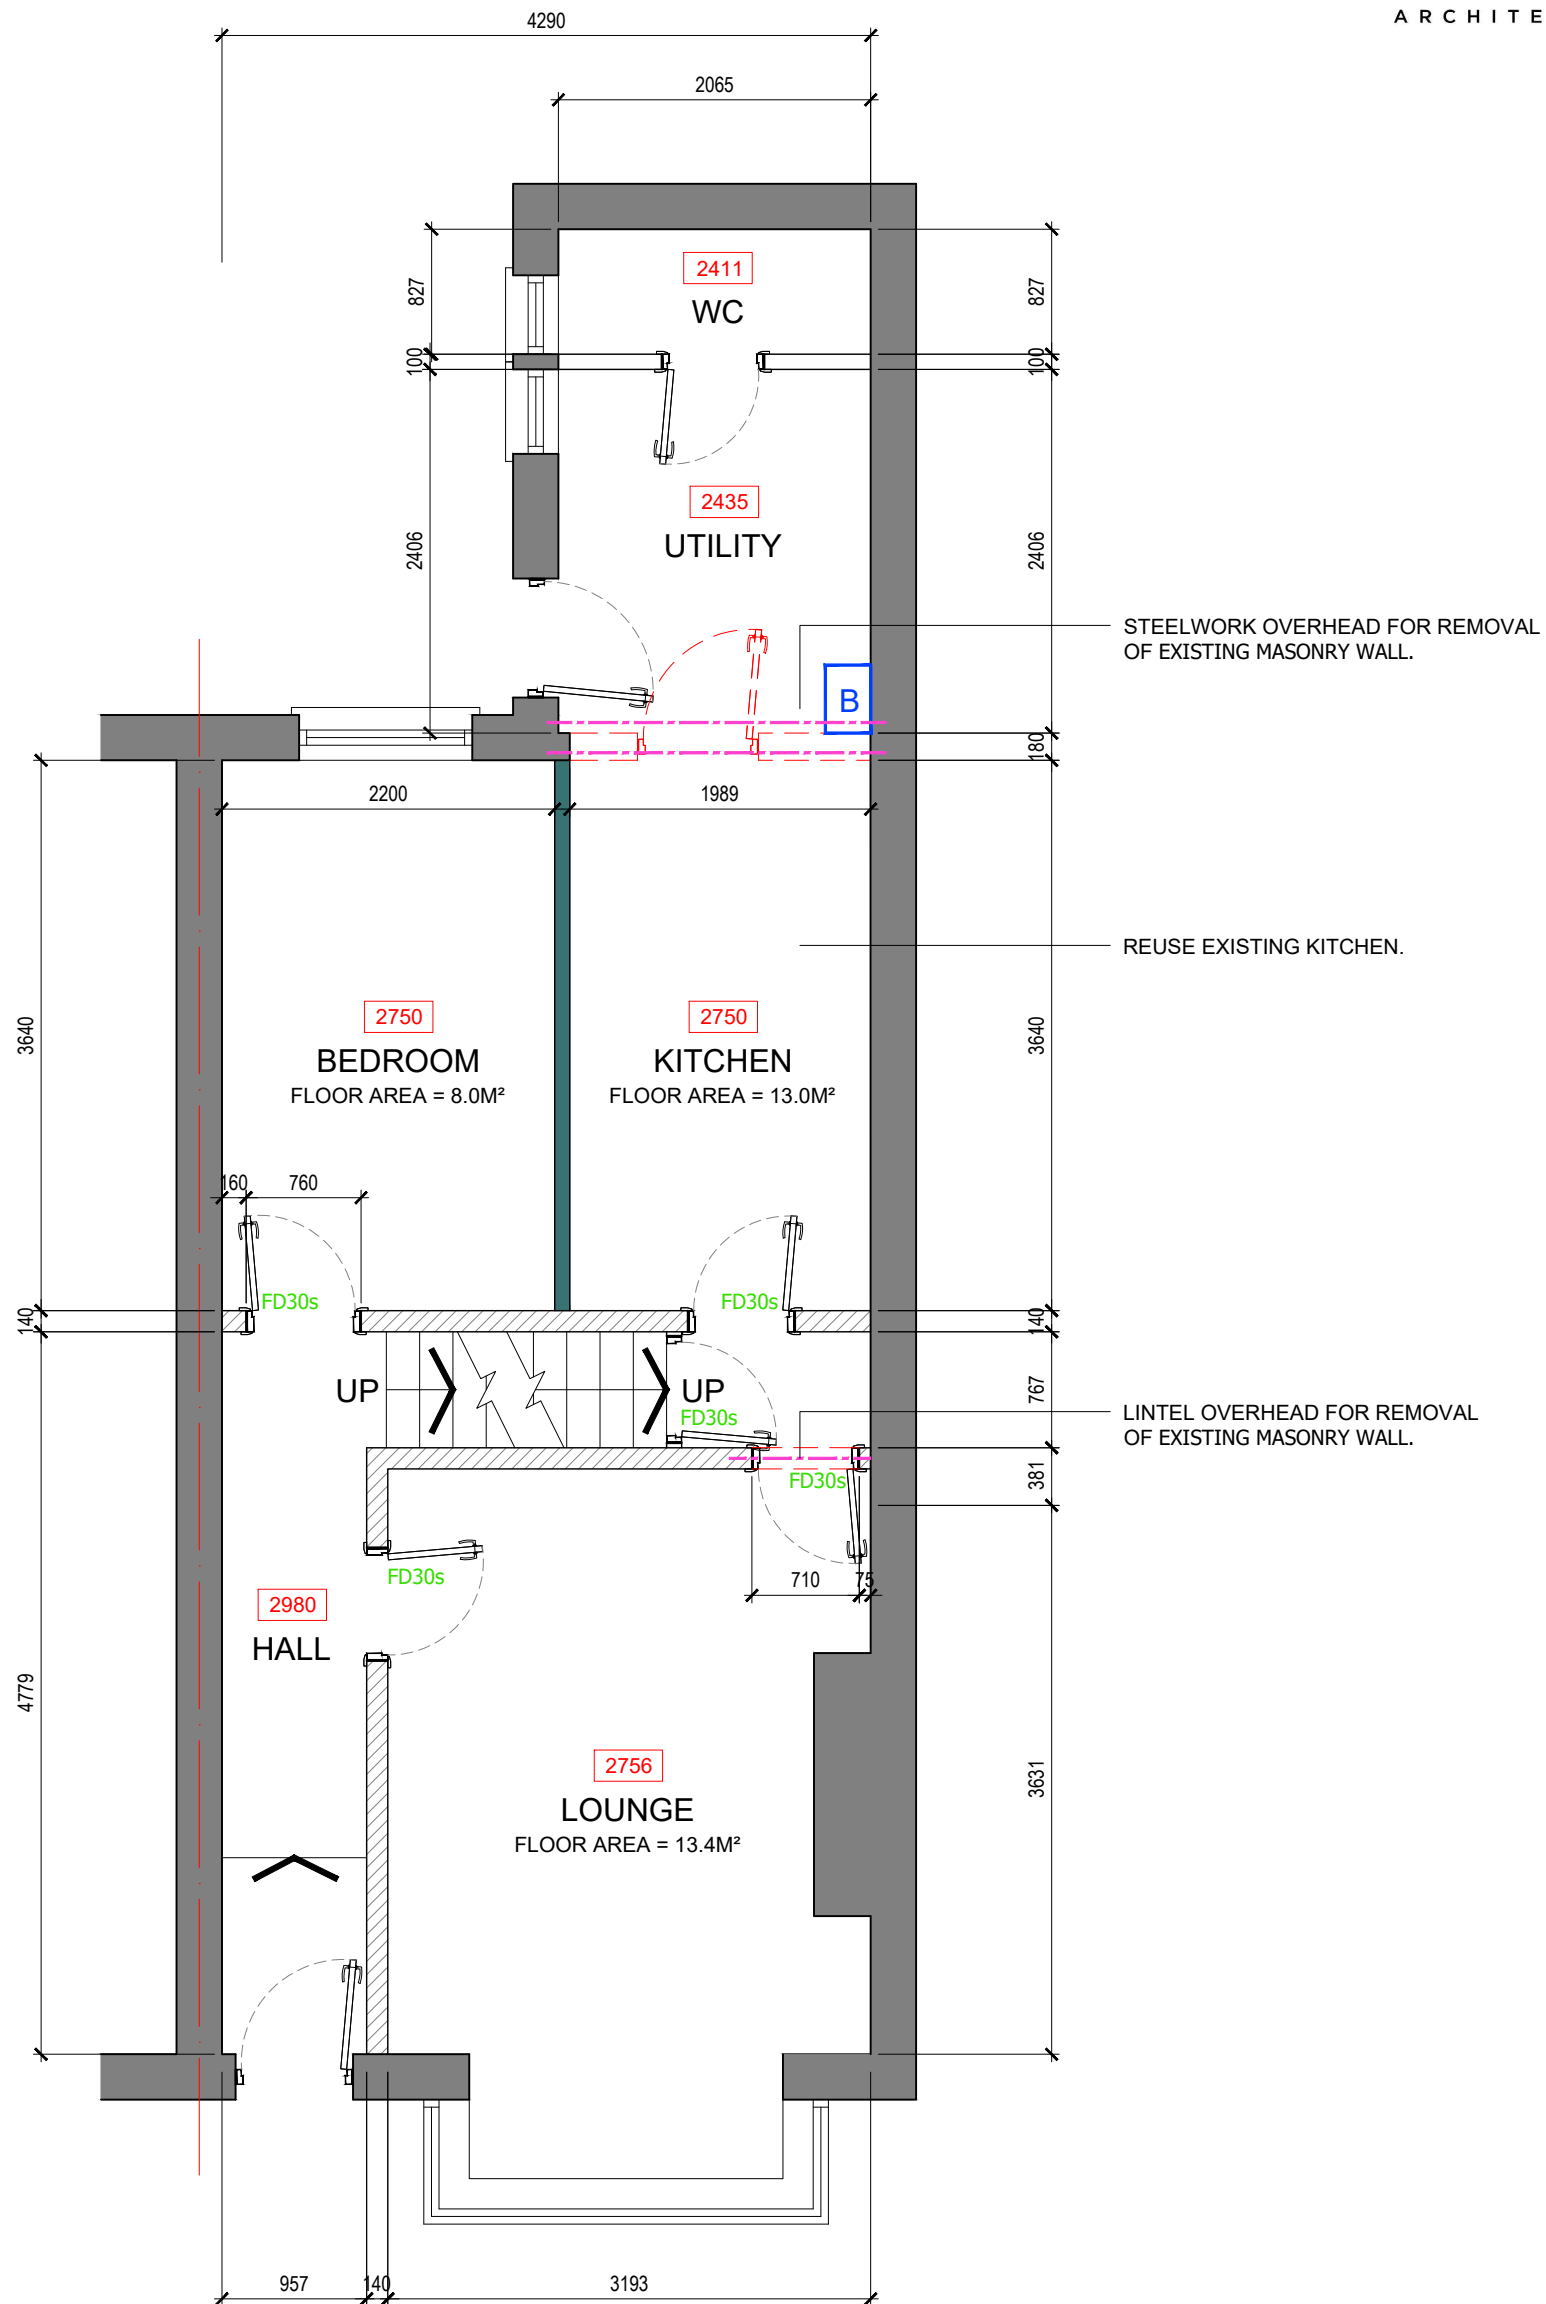

164 BURLEY ROAD  
LEEDS  
LS4 2EU


PROPOSED GROUND FLOOR PLAN  
SCALE - 1:50 @ A3

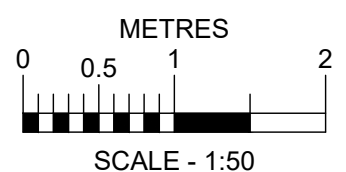


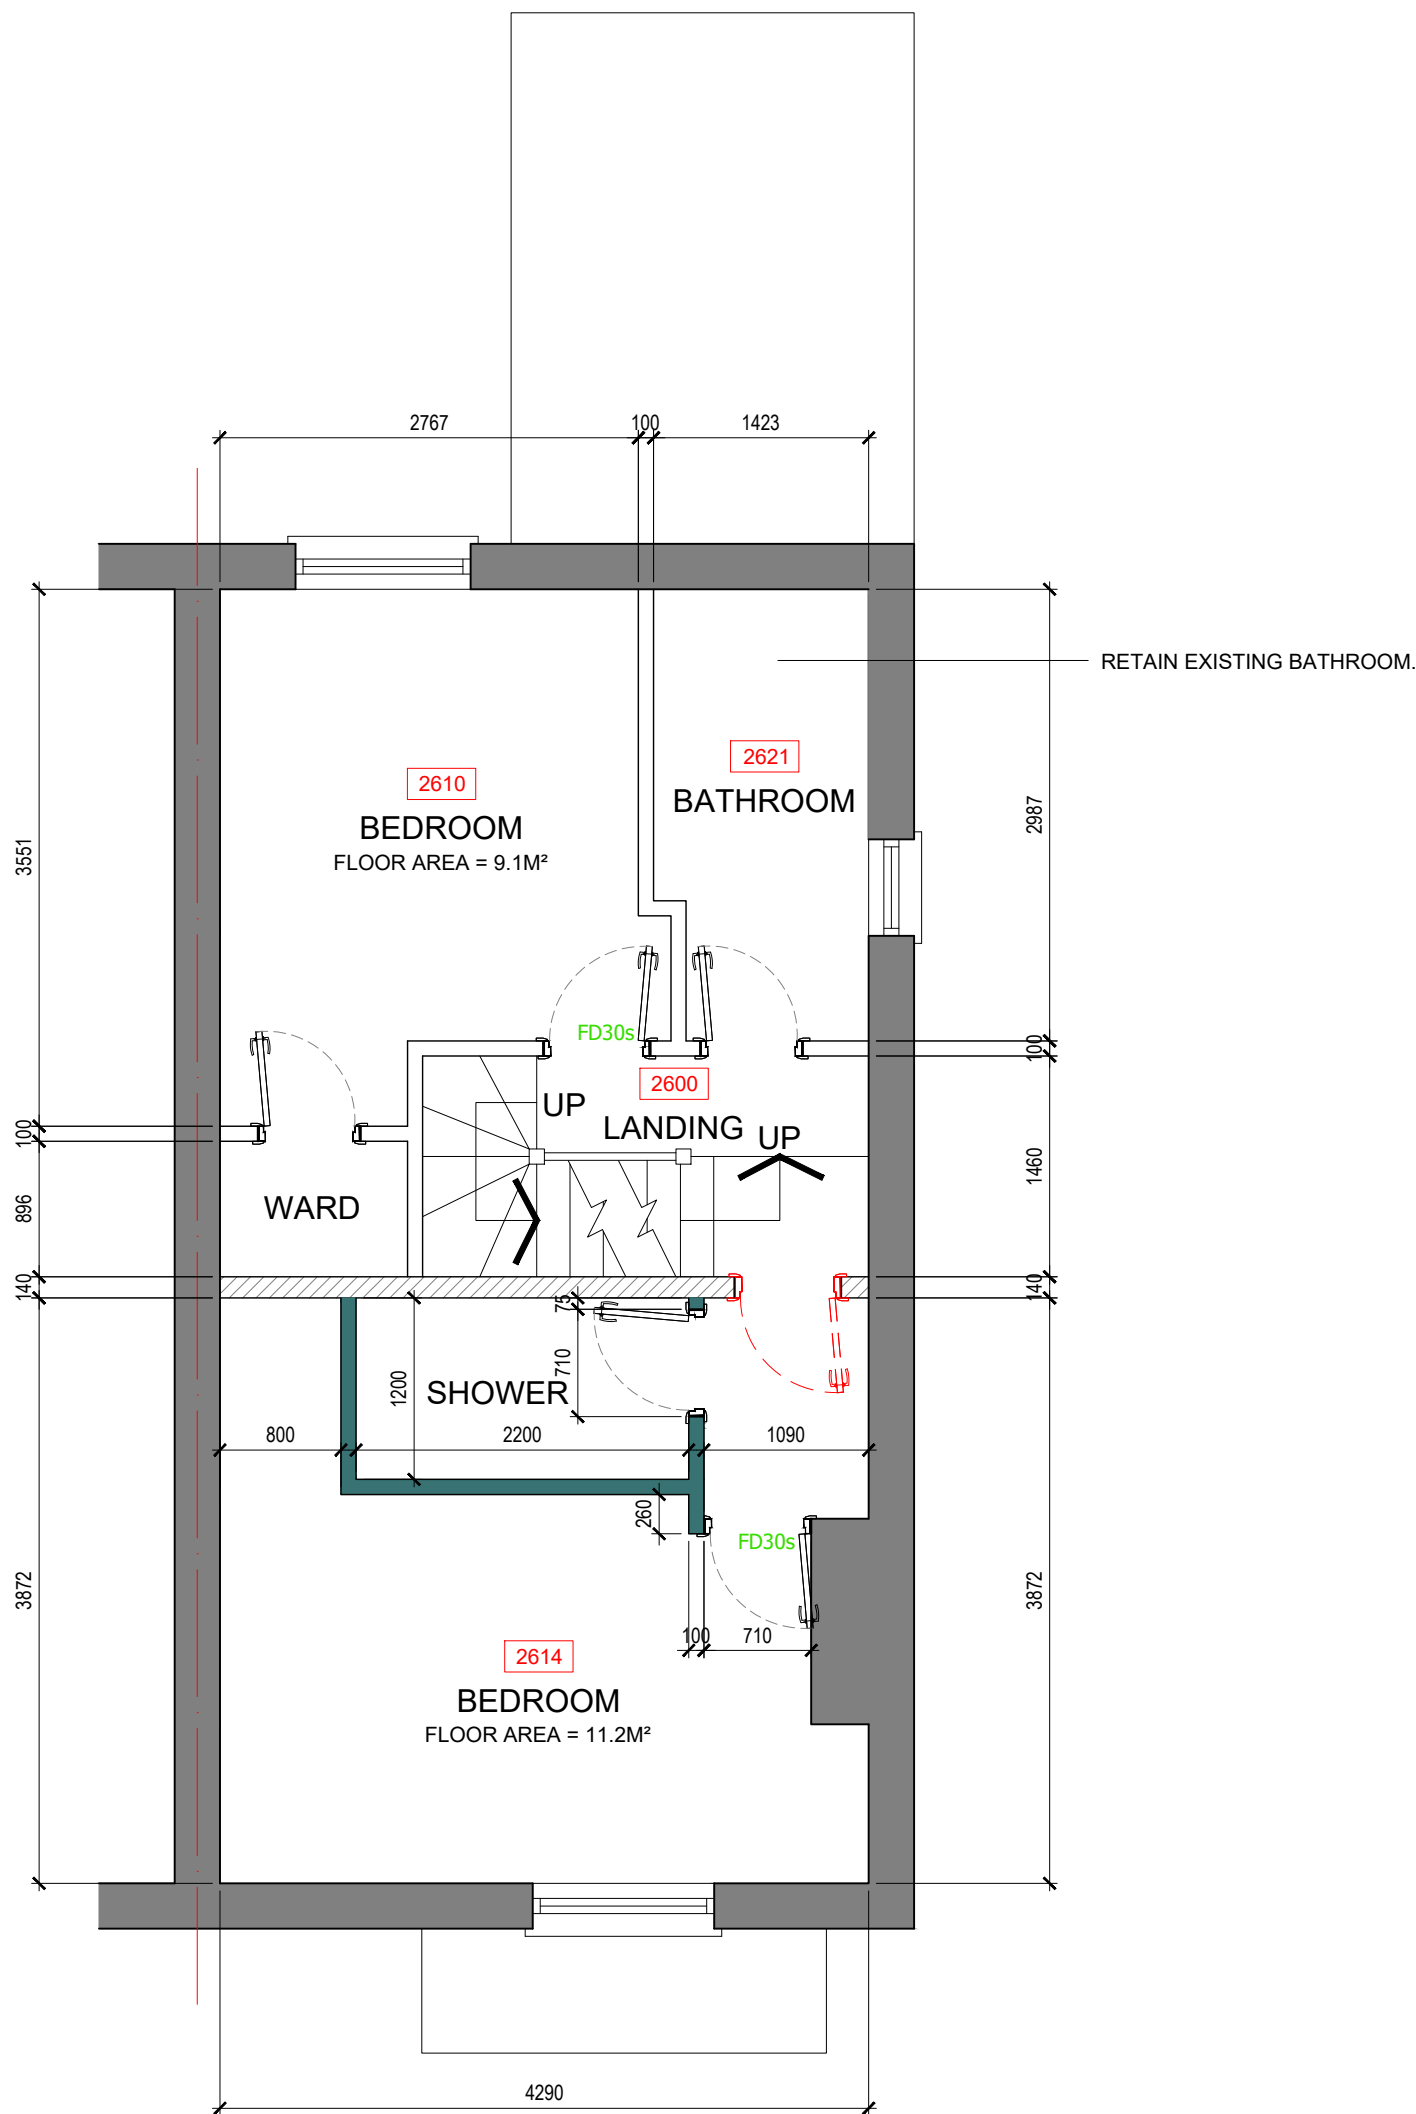

164 BURLEY ROAD  
LEEDS  
LS4 2EU

PROPOSED FIRST FLOOR PLAN  
SCALE - 1:50 @ A3

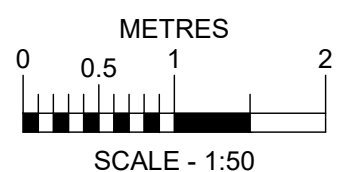

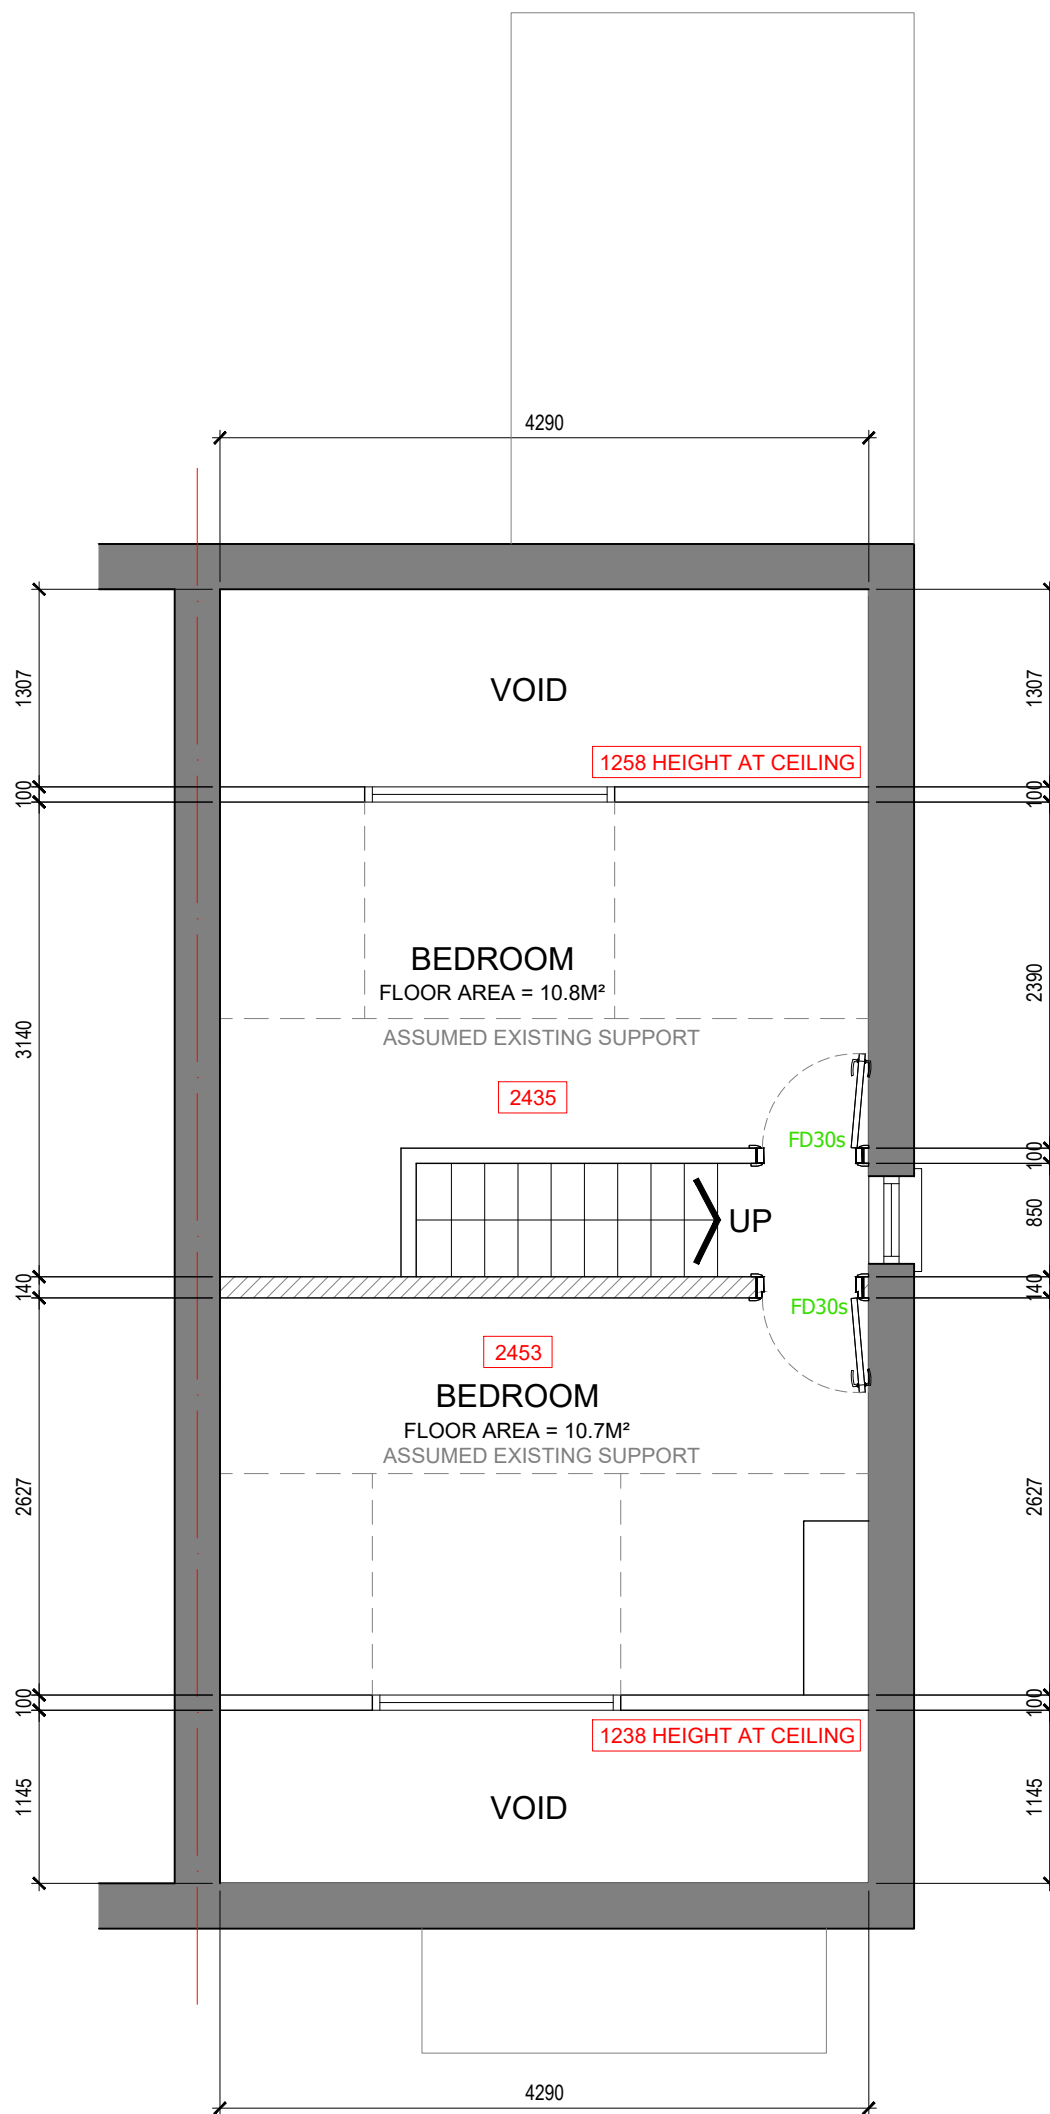

164 BURLEY ROAD  
LEEDS  
LS4 2EU

PROPOSED SECOND FLOOR PLAN  
SCALE - 1:50 @ A3

