



31 STANMORE ROAD  
 LEEDS  
 LS4 2RS


PROPOSED LOWER GROUND FLOOR PLAN  
 SCALE - 1:50 @ A3

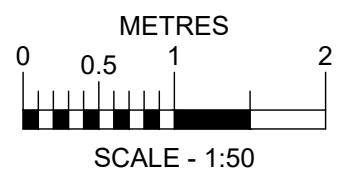


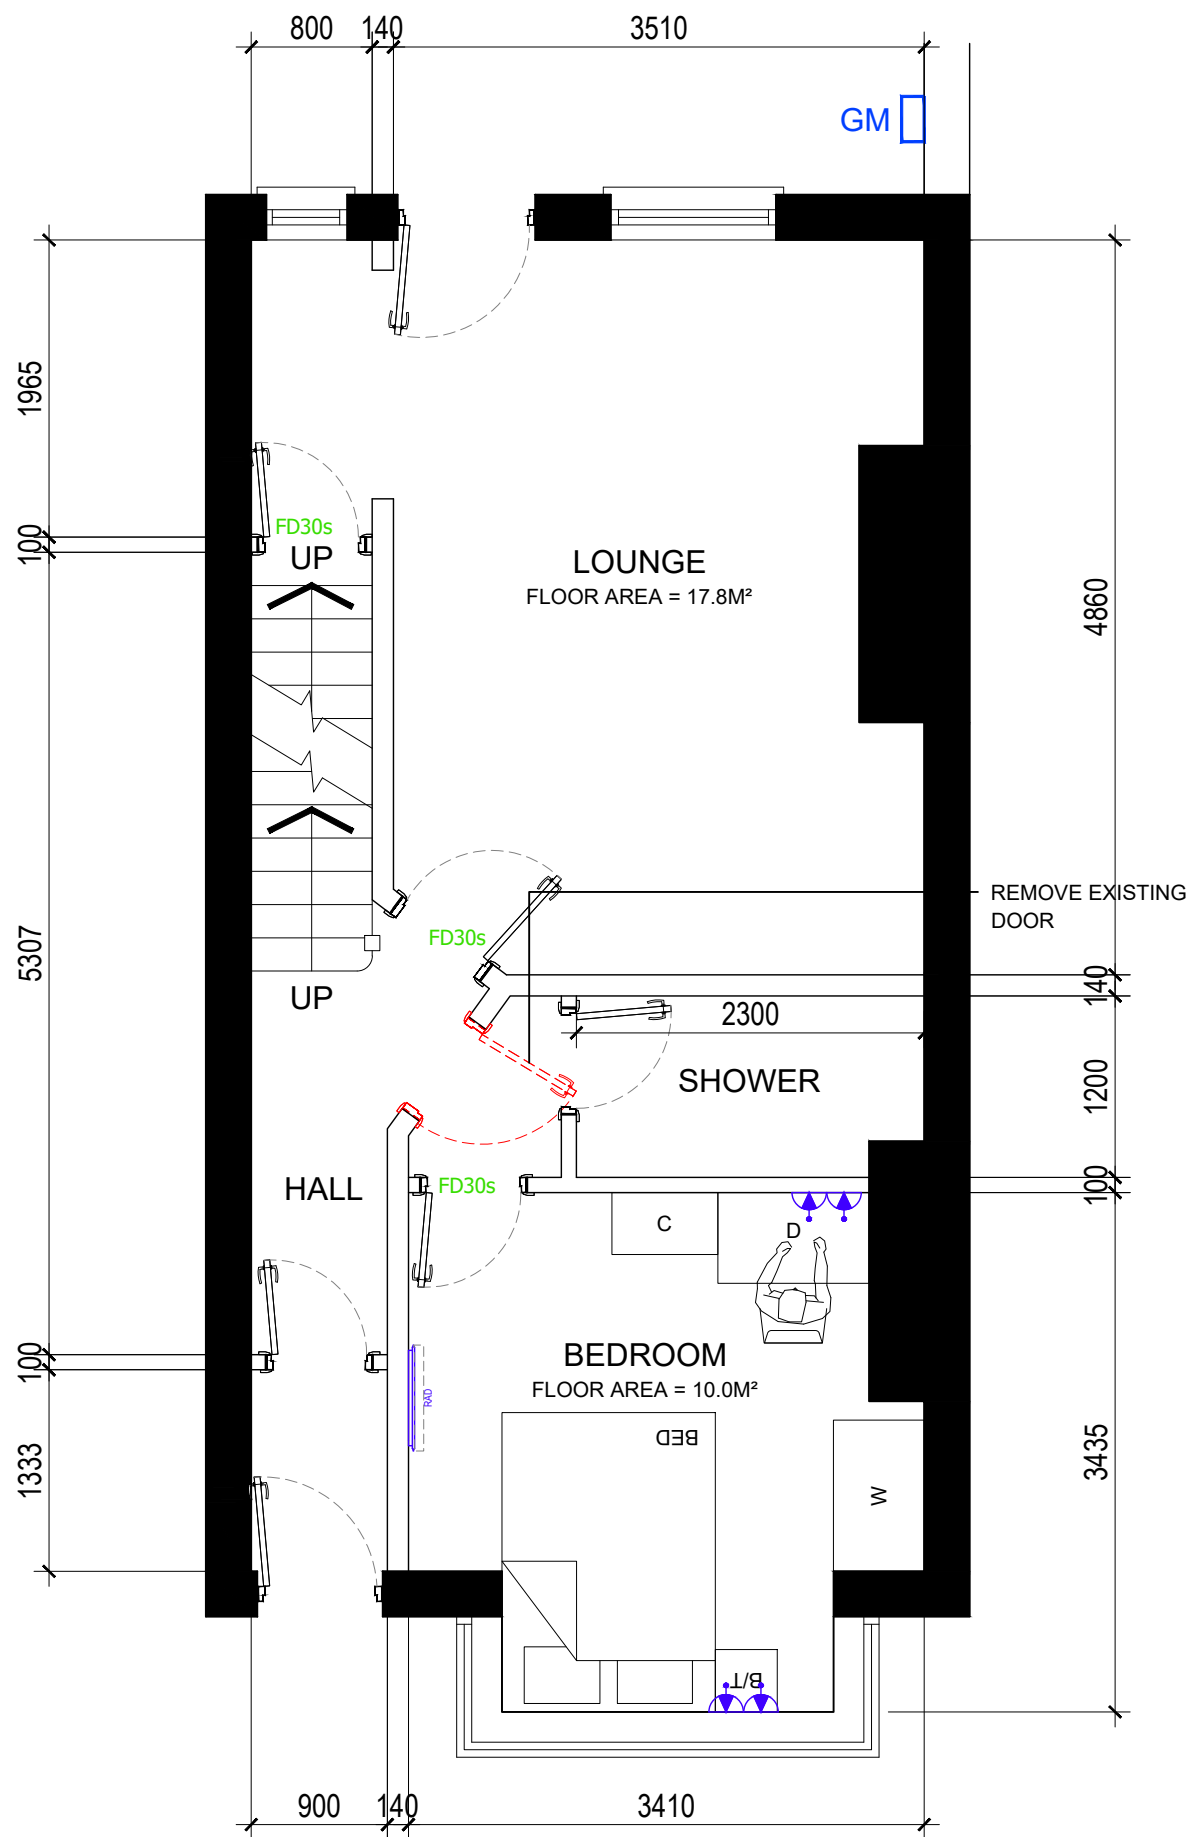

31 STANMORE ROAD  
LEEDS  
LS4 2RS


PROPOSED GROUND FLOOR PLAN  
SCALE - 1:50 @ A3

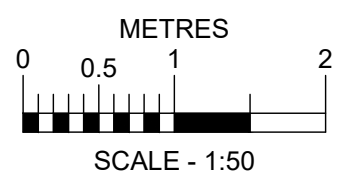


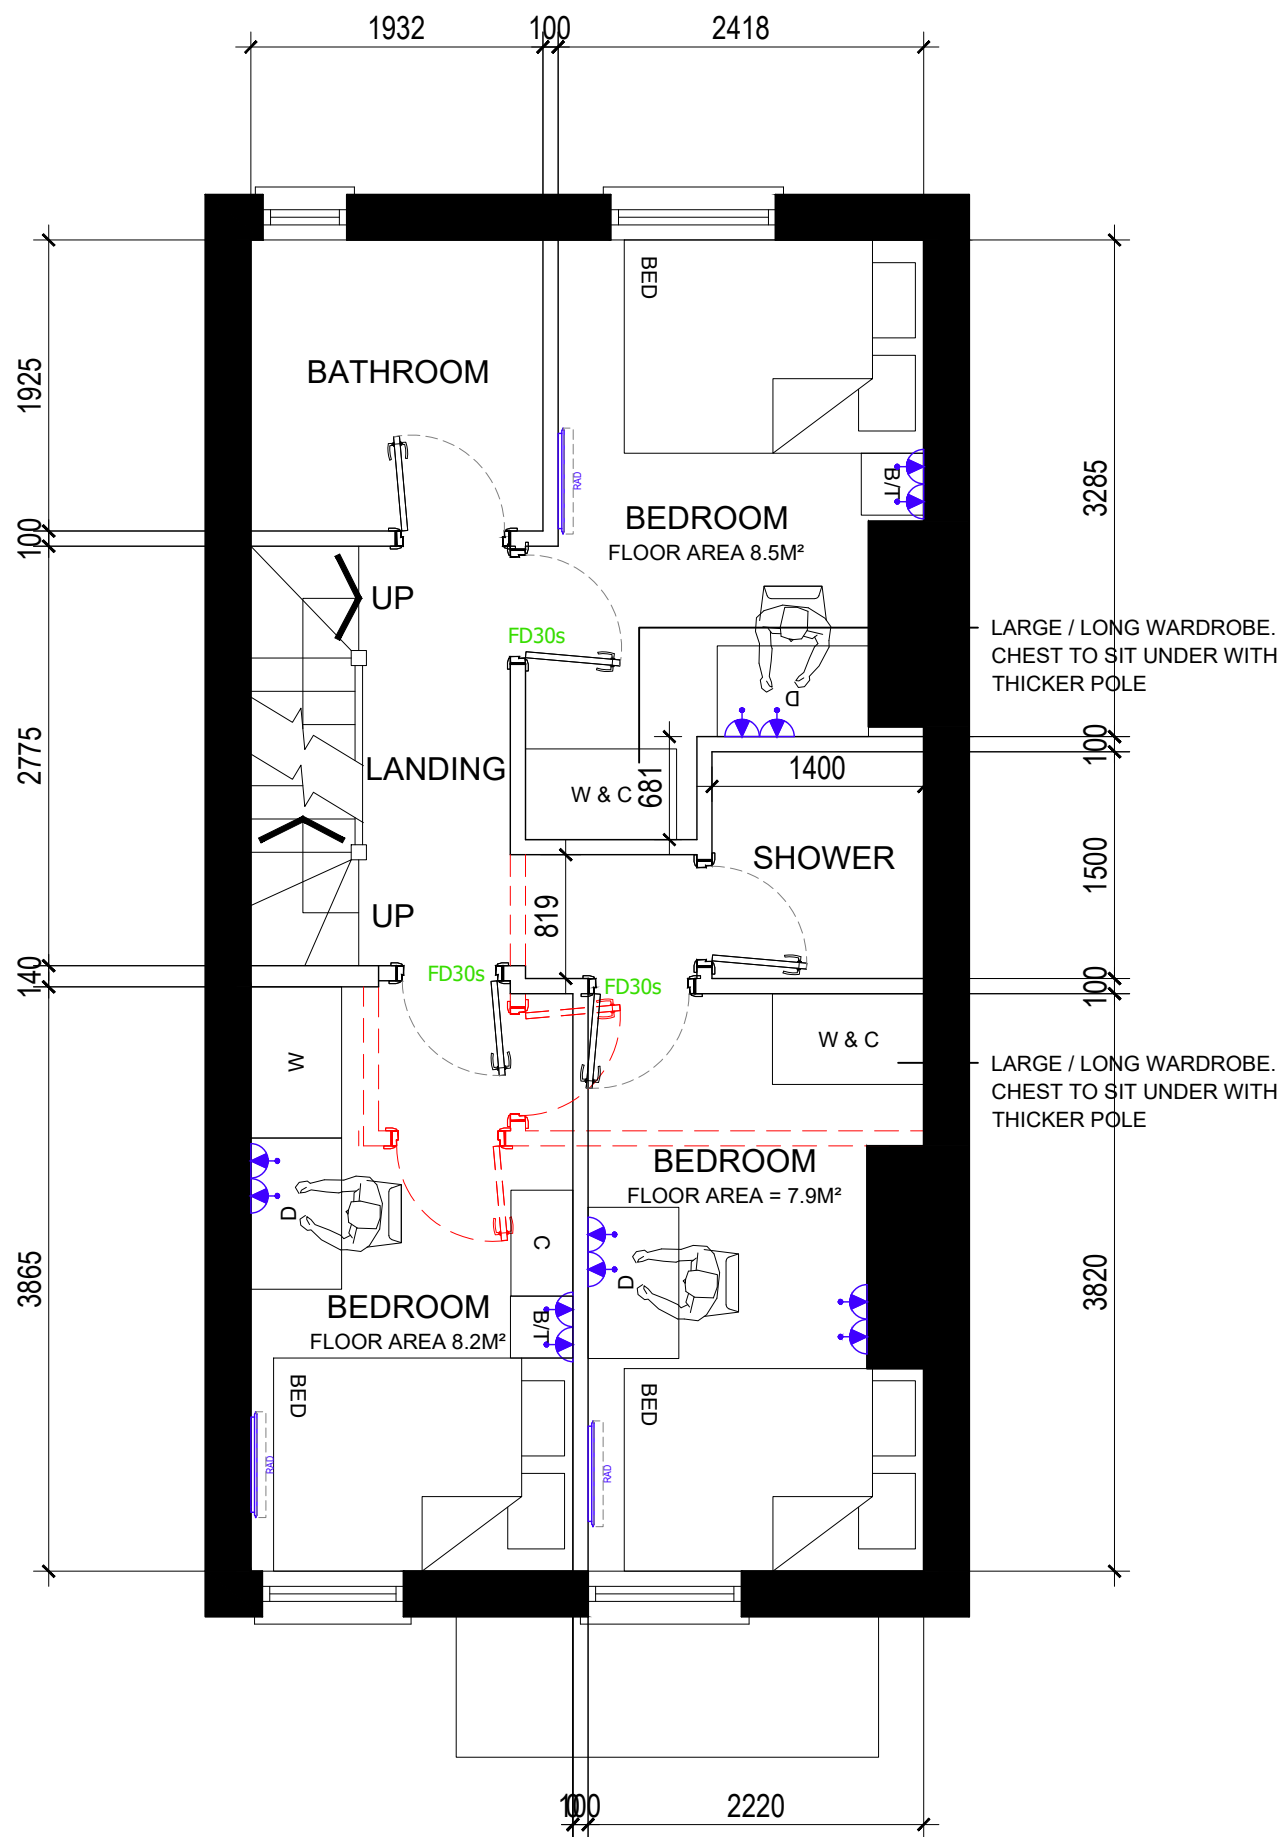

31 STANMORE ROAD  
 LEEDS  
 LS4 2RS

PROPOSED FIRST FLOOR PLAN  
 SCALE - 1:50 @ A3

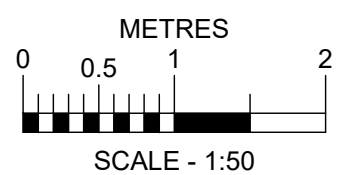

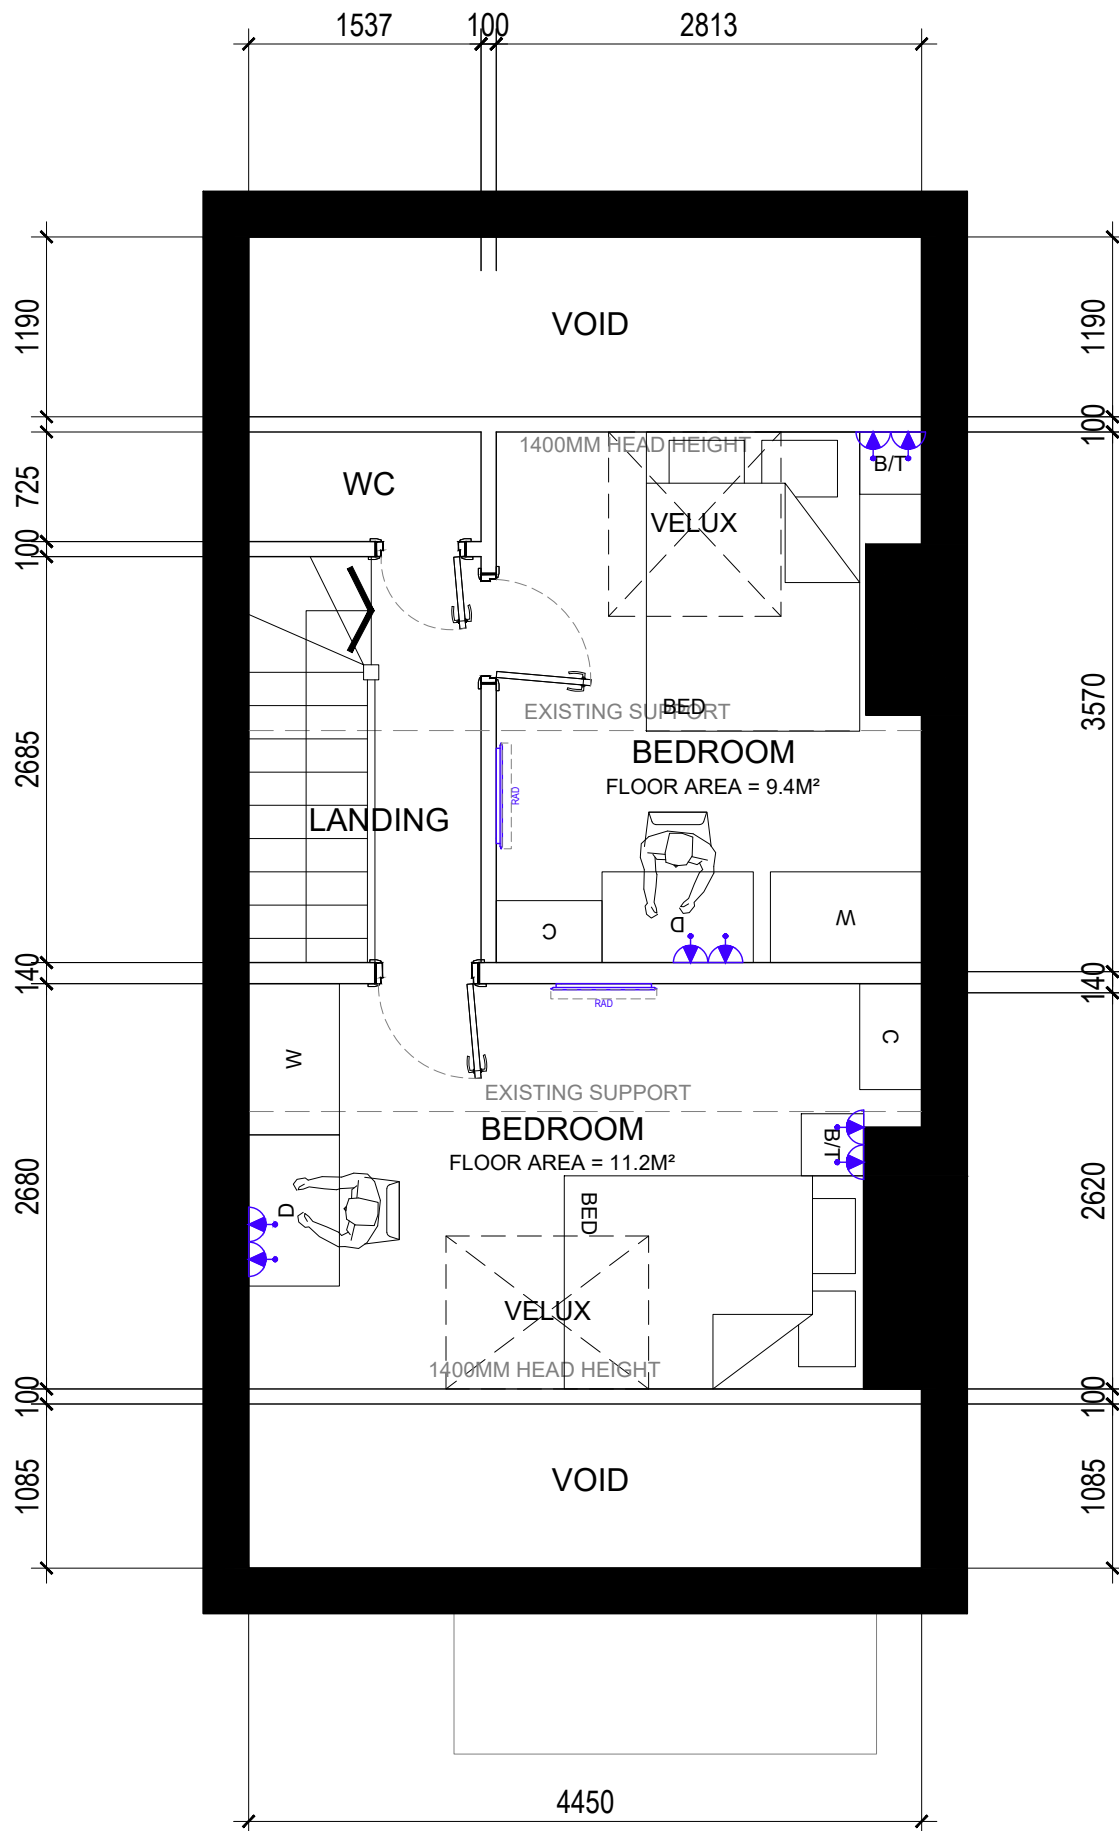

31 STANMORE ROAD  
 LEEDS  
 LS4 2RS

PROPOSED SECOND FLOOR PLAN  
 SCALE - 1:50 @ A3

