



GROUND FLOOR PLAN

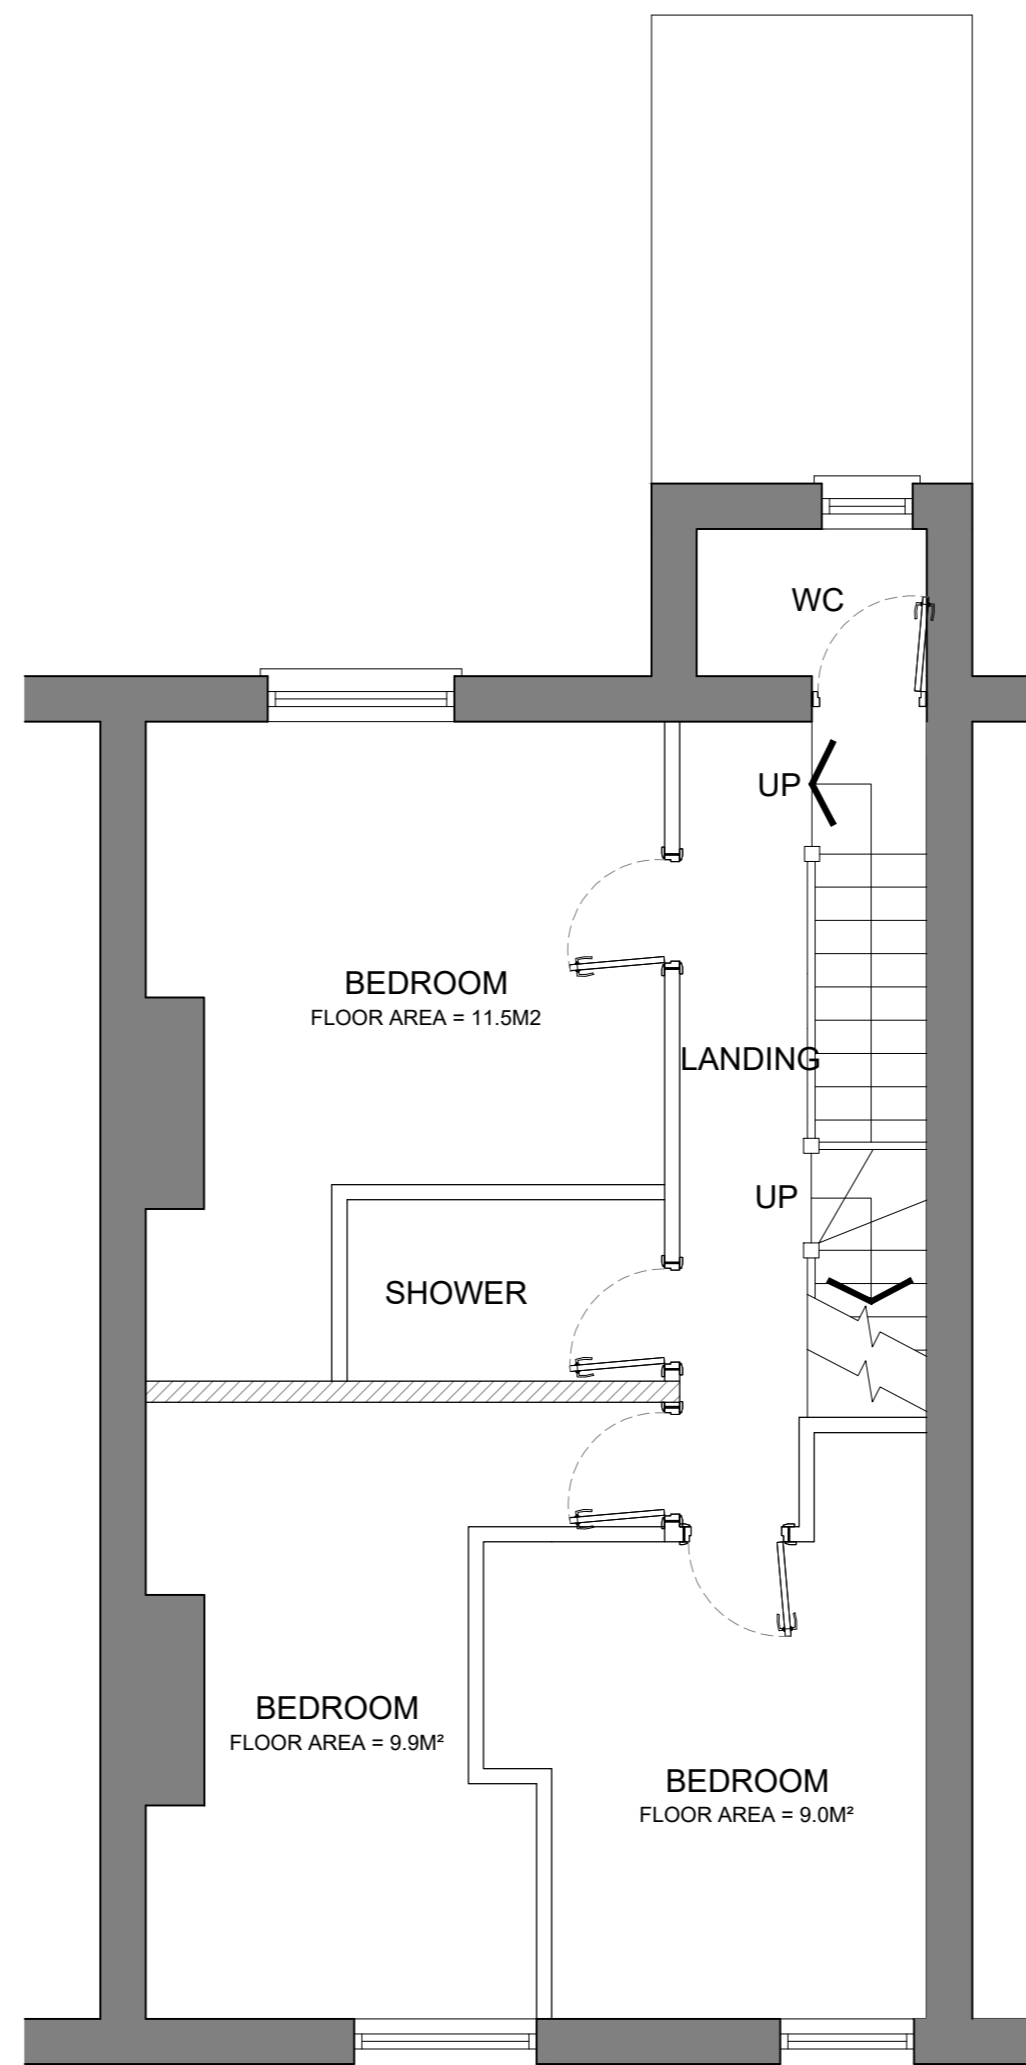

FIRST FLOOR PLAN

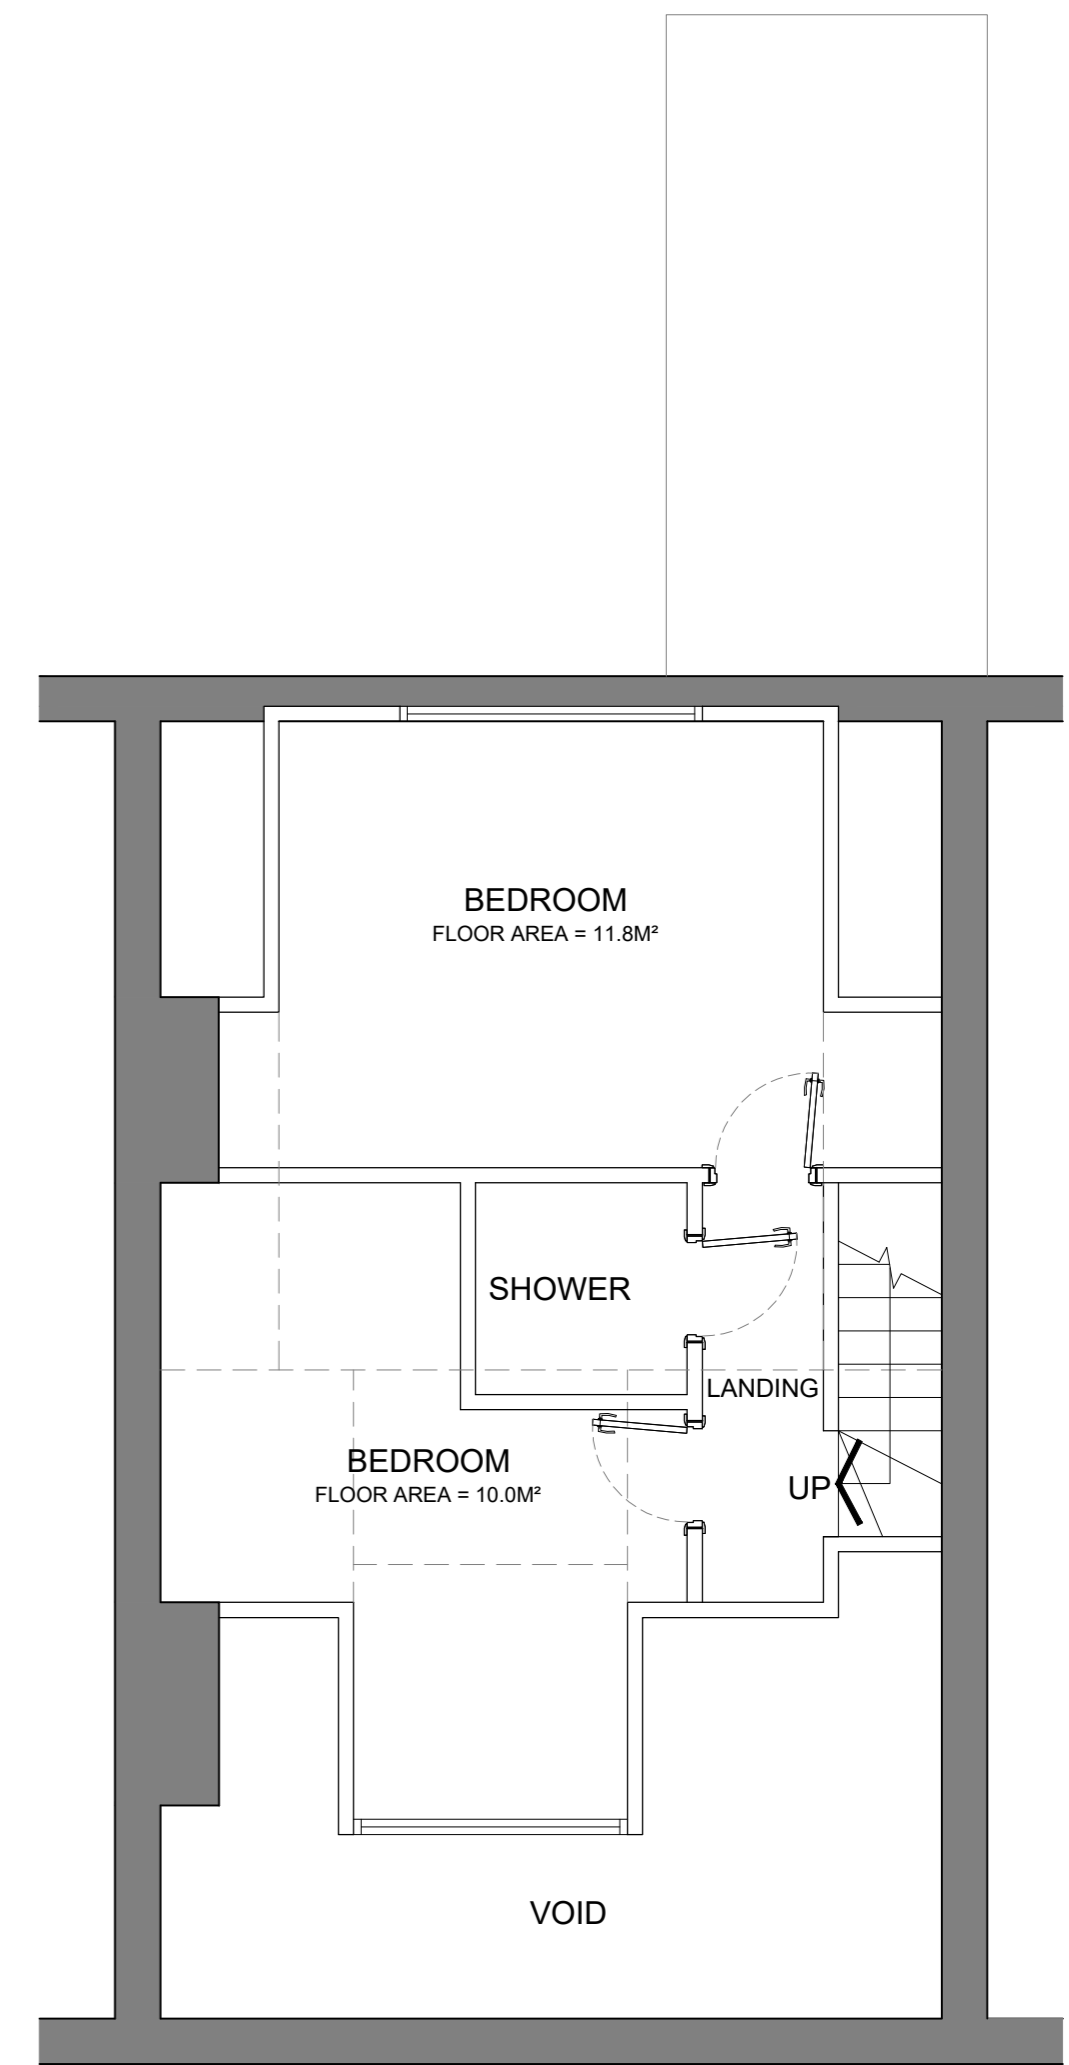

SECOND FLOOR PLAN

9 BROOMFIELD ROAD
LEEDS
LS6 3DE

SALES PLANS
SCALE - 1:50 @ A2

