



GROUND FLOOR PLAN

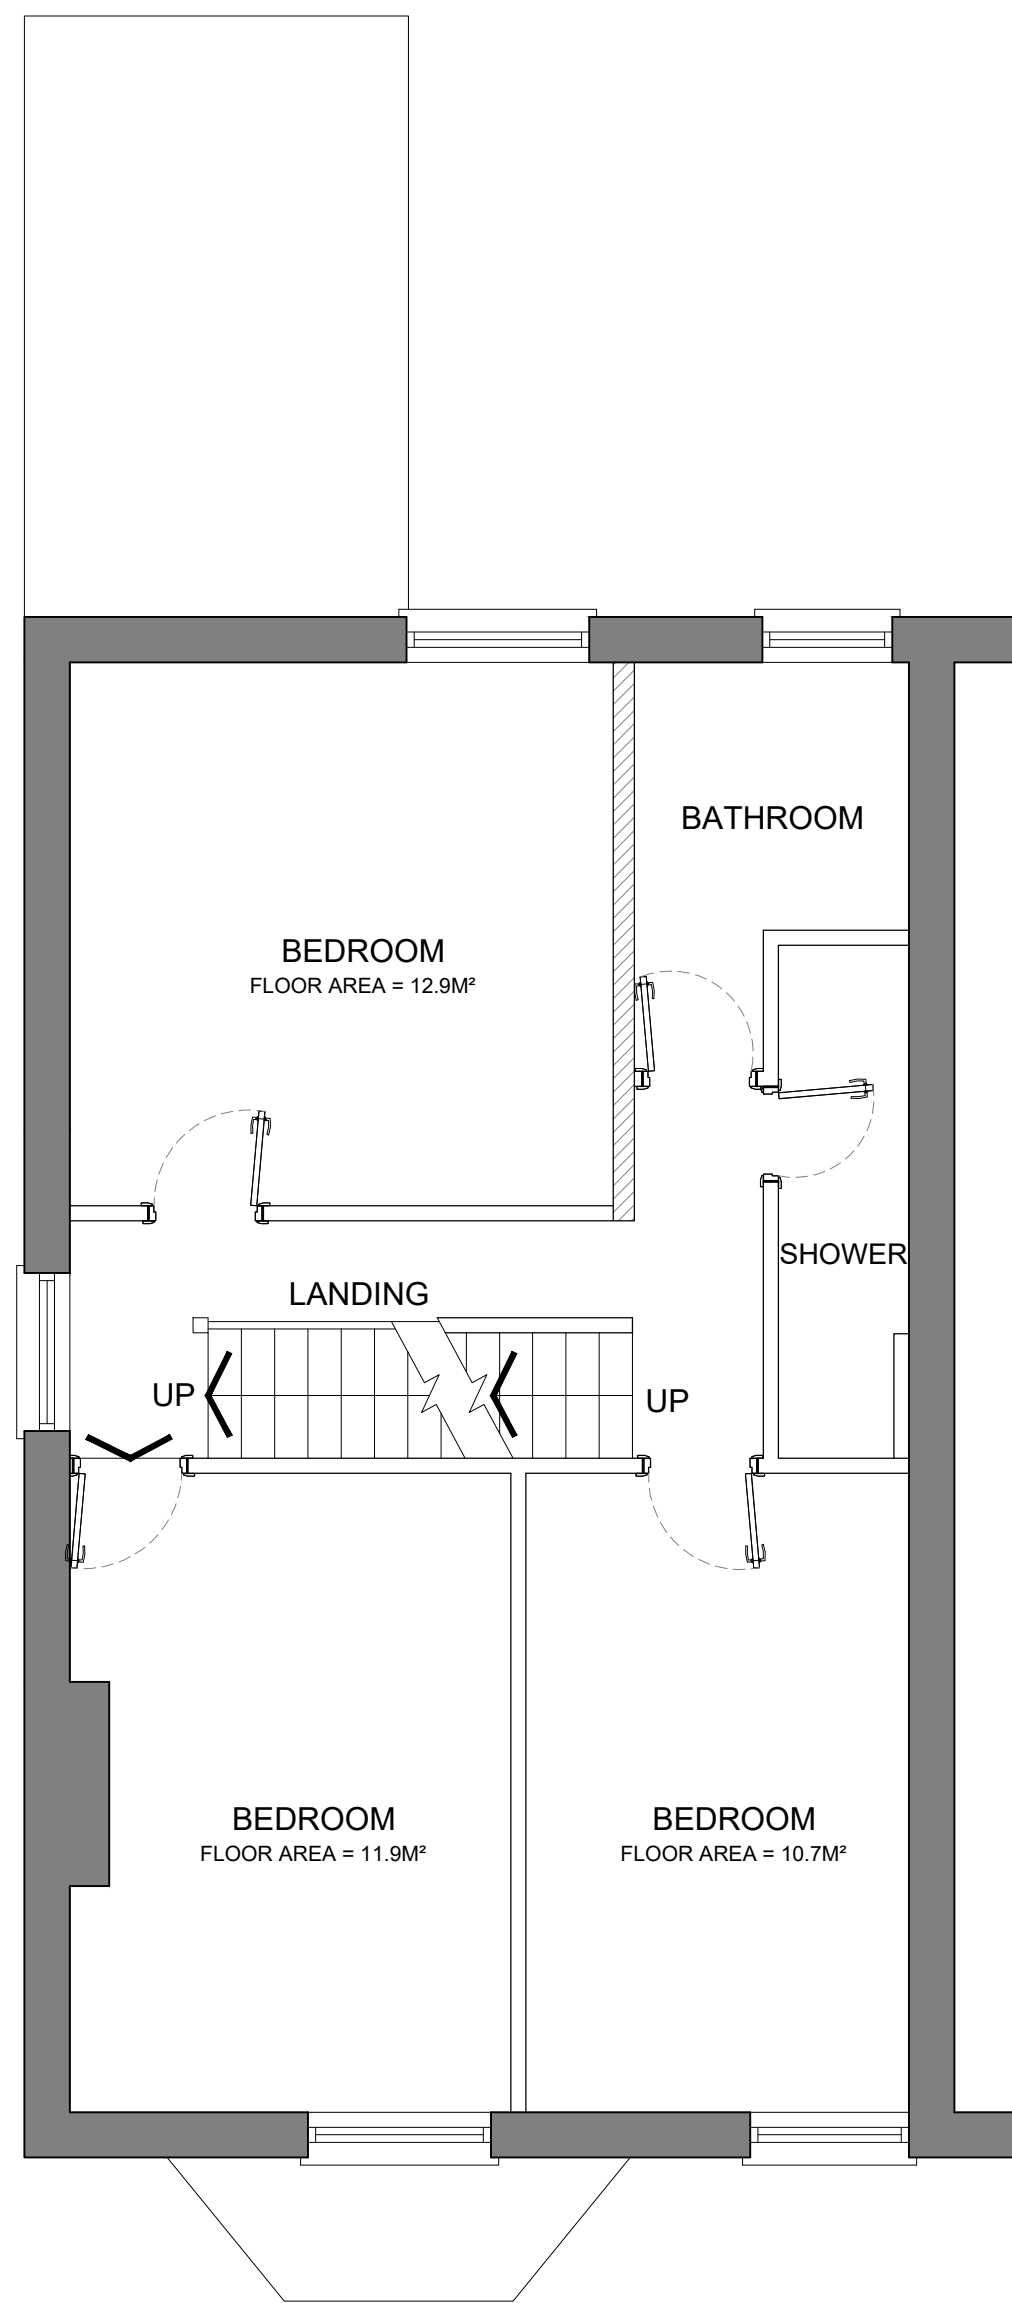

FIRST FLOOR PLAN

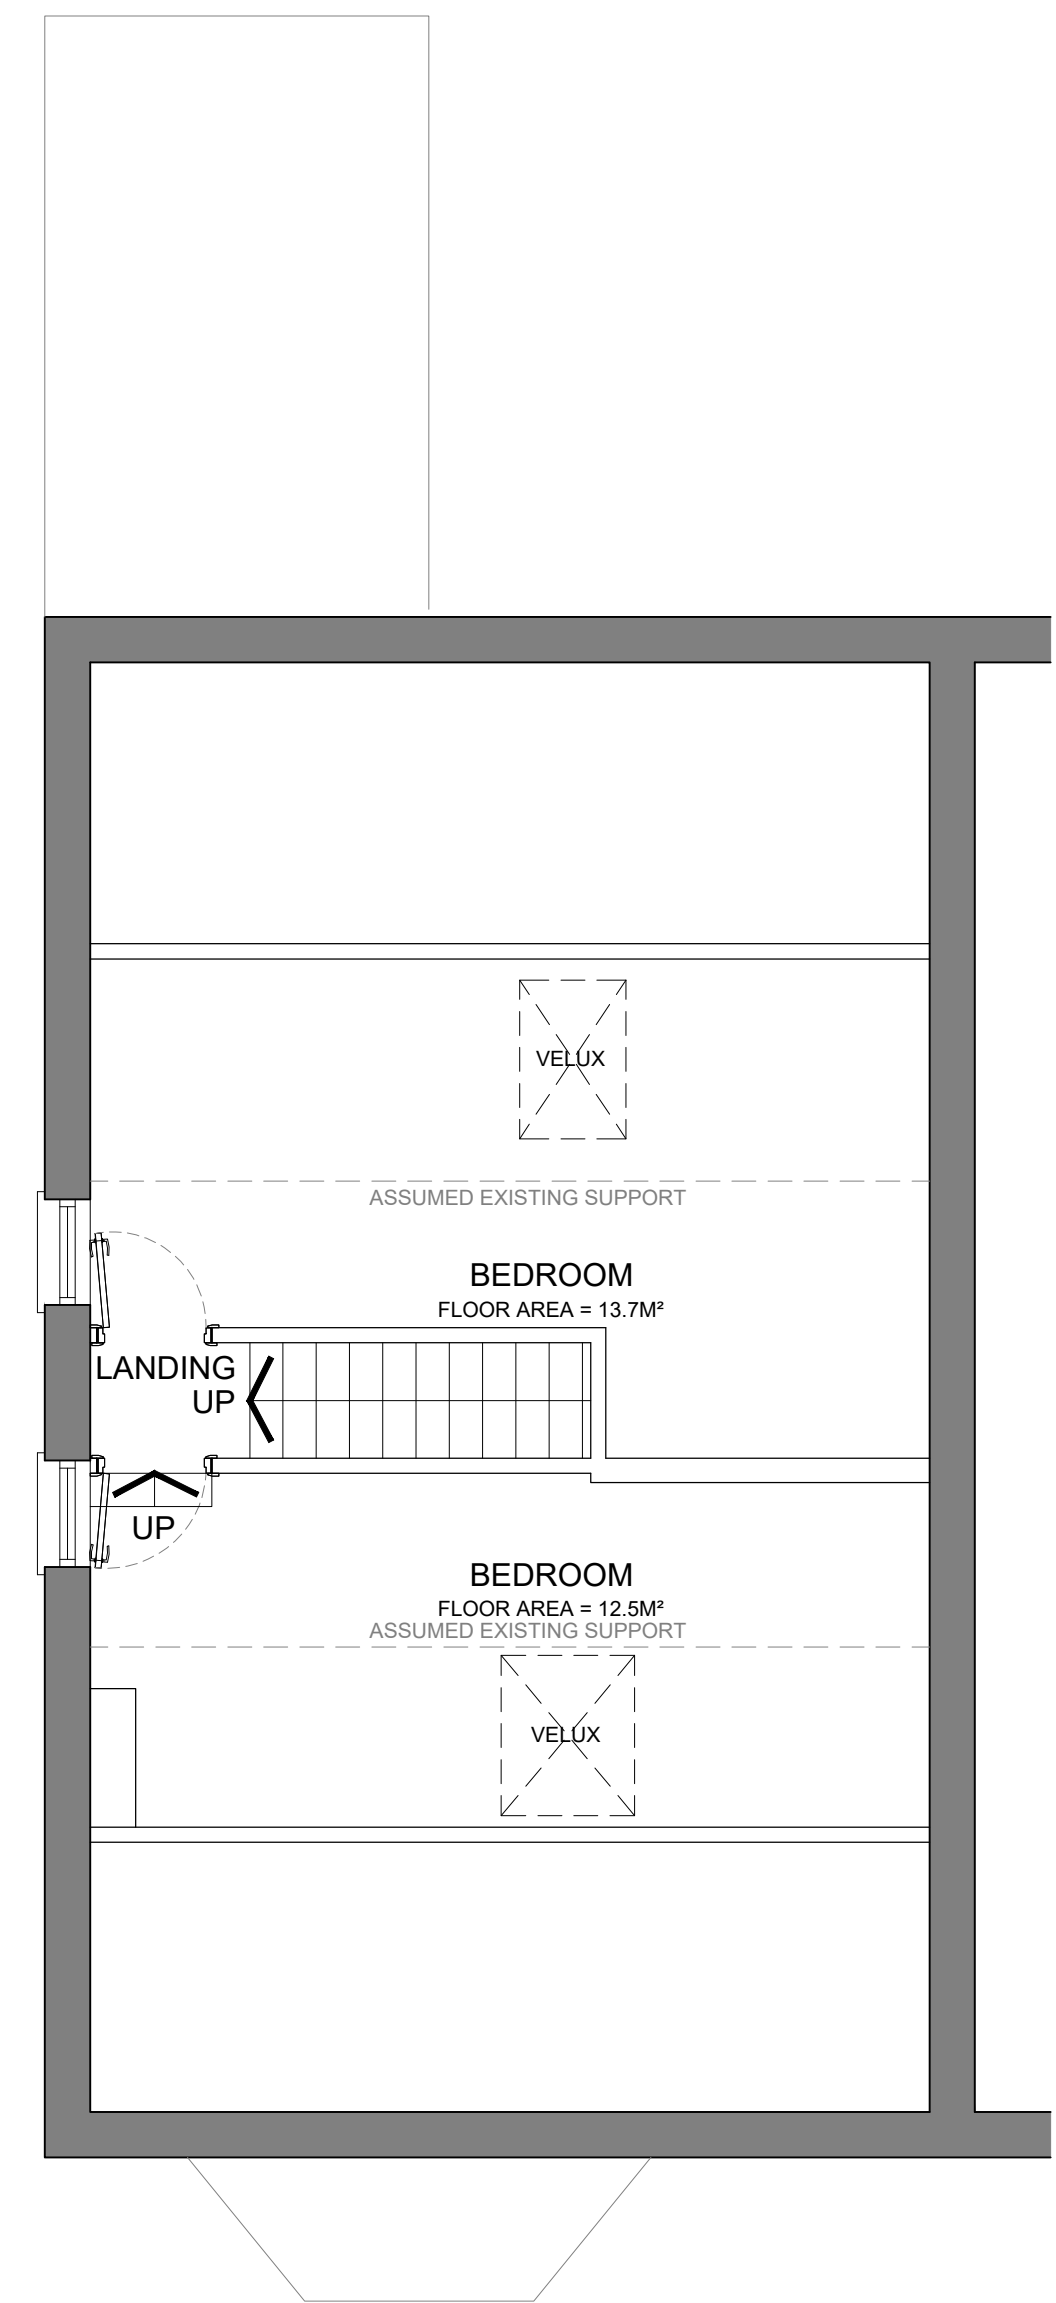

SECOND FLOOR PLAN

20 REGENT TERRACE
LEEDS
LS6 1NP

SALES PLANS
SCALE - 1:50 @ A2

