



GROUND FLOOR PLAN

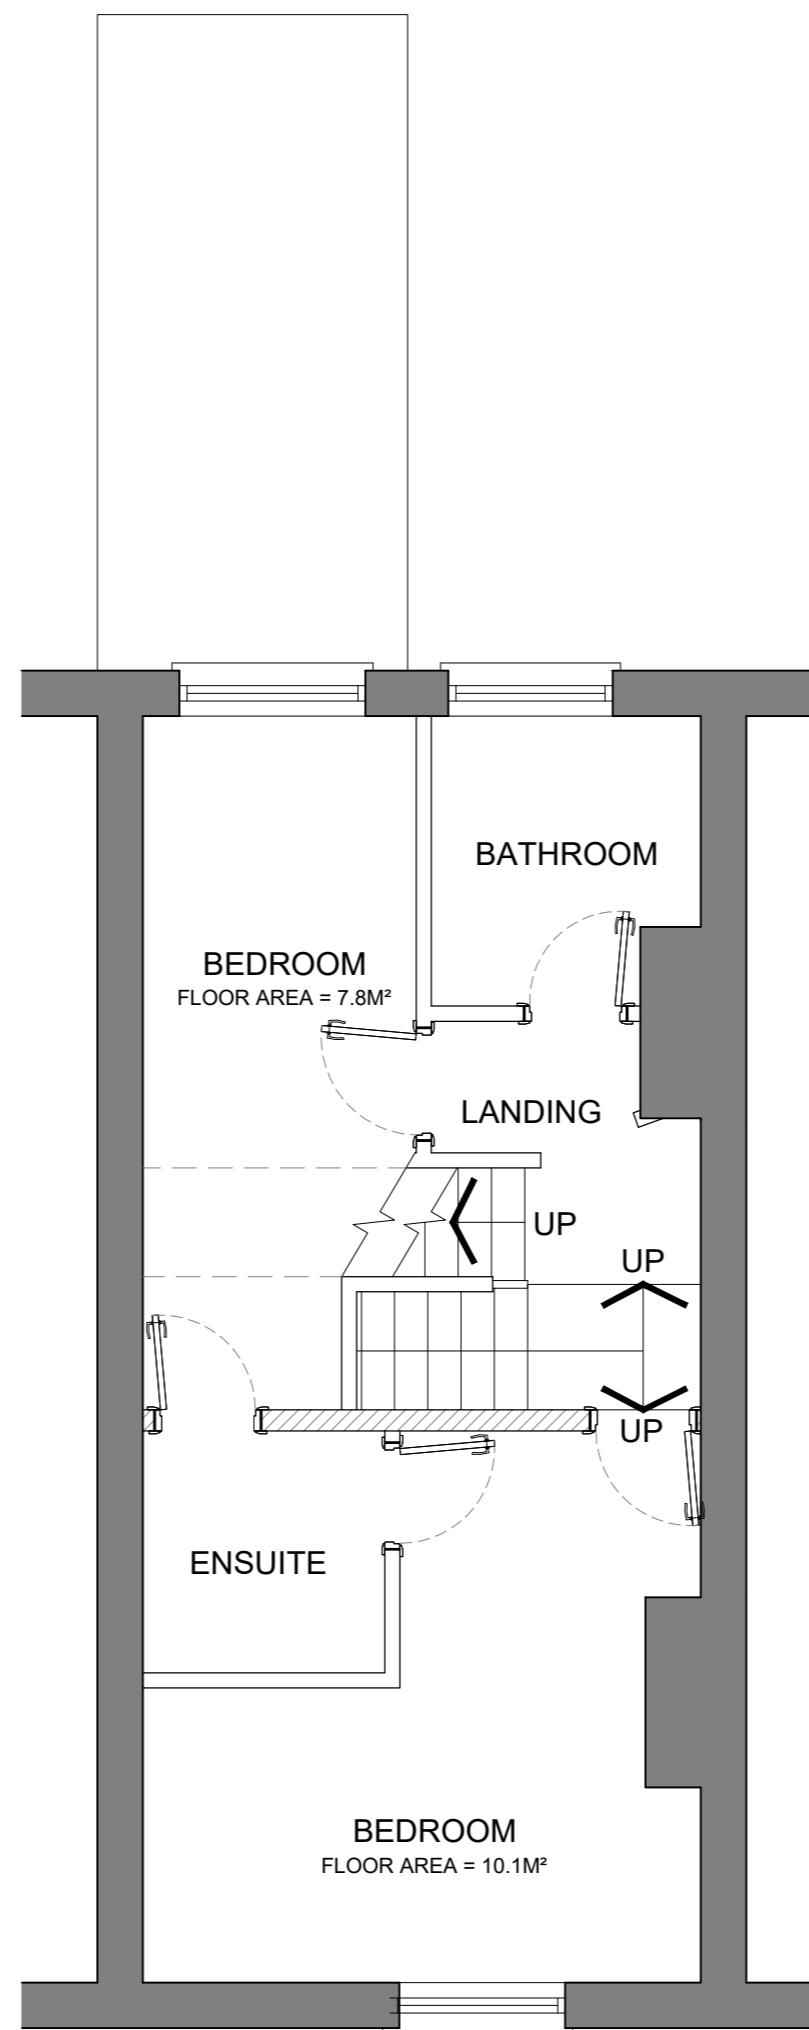

FIRST FLOOR PLAN

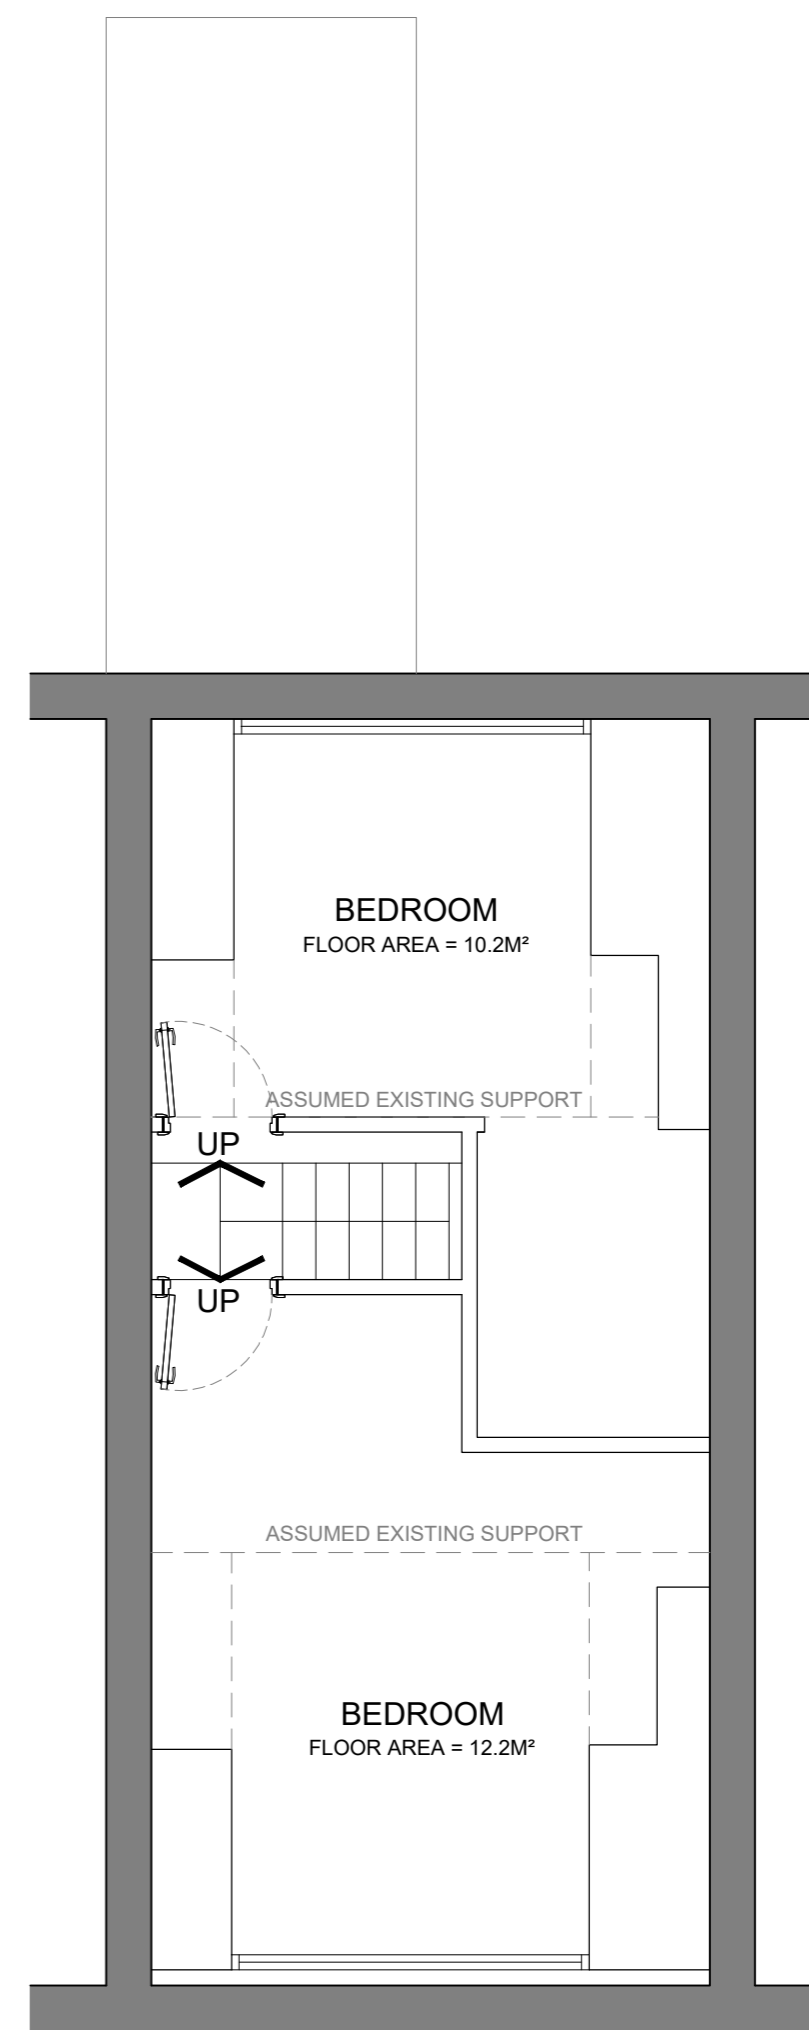

SECOND FLOOR PLAN

8 CARBERRY TERRACE
LEEDS
LS6 1QH

SALES PLANS
SCALE - 1:50 @ A2

