




SECOND FLOOR PLAN

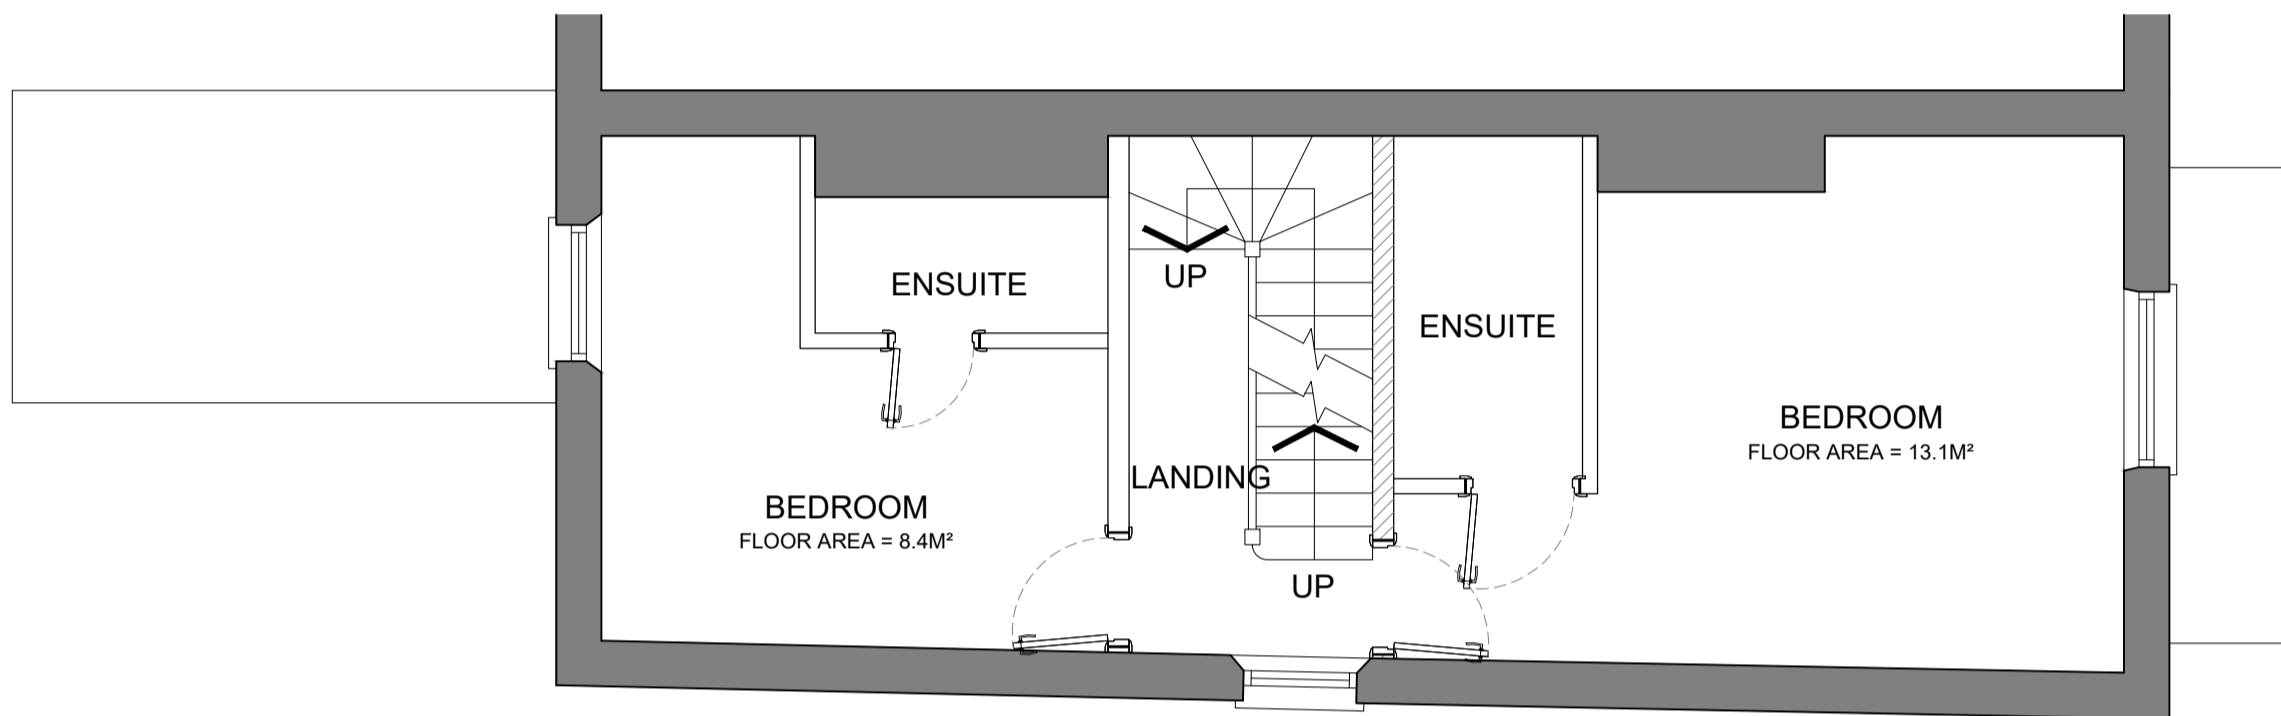

FIRST FLOOR PLAN

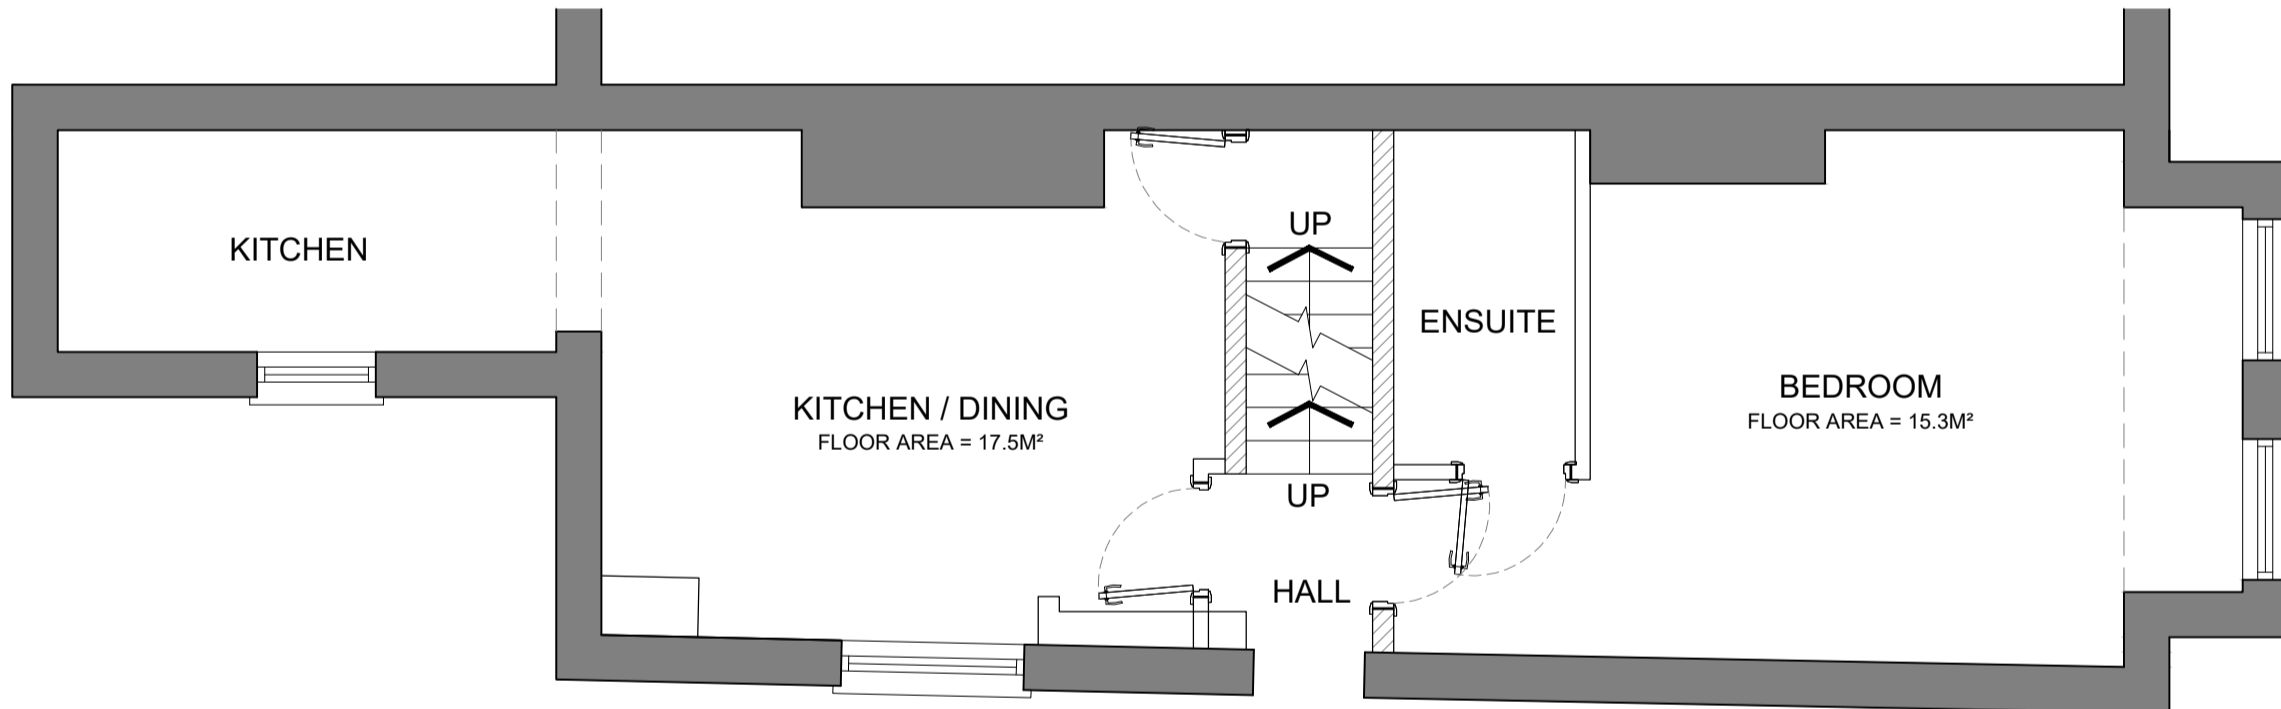

GROUND FLOOR PLAN

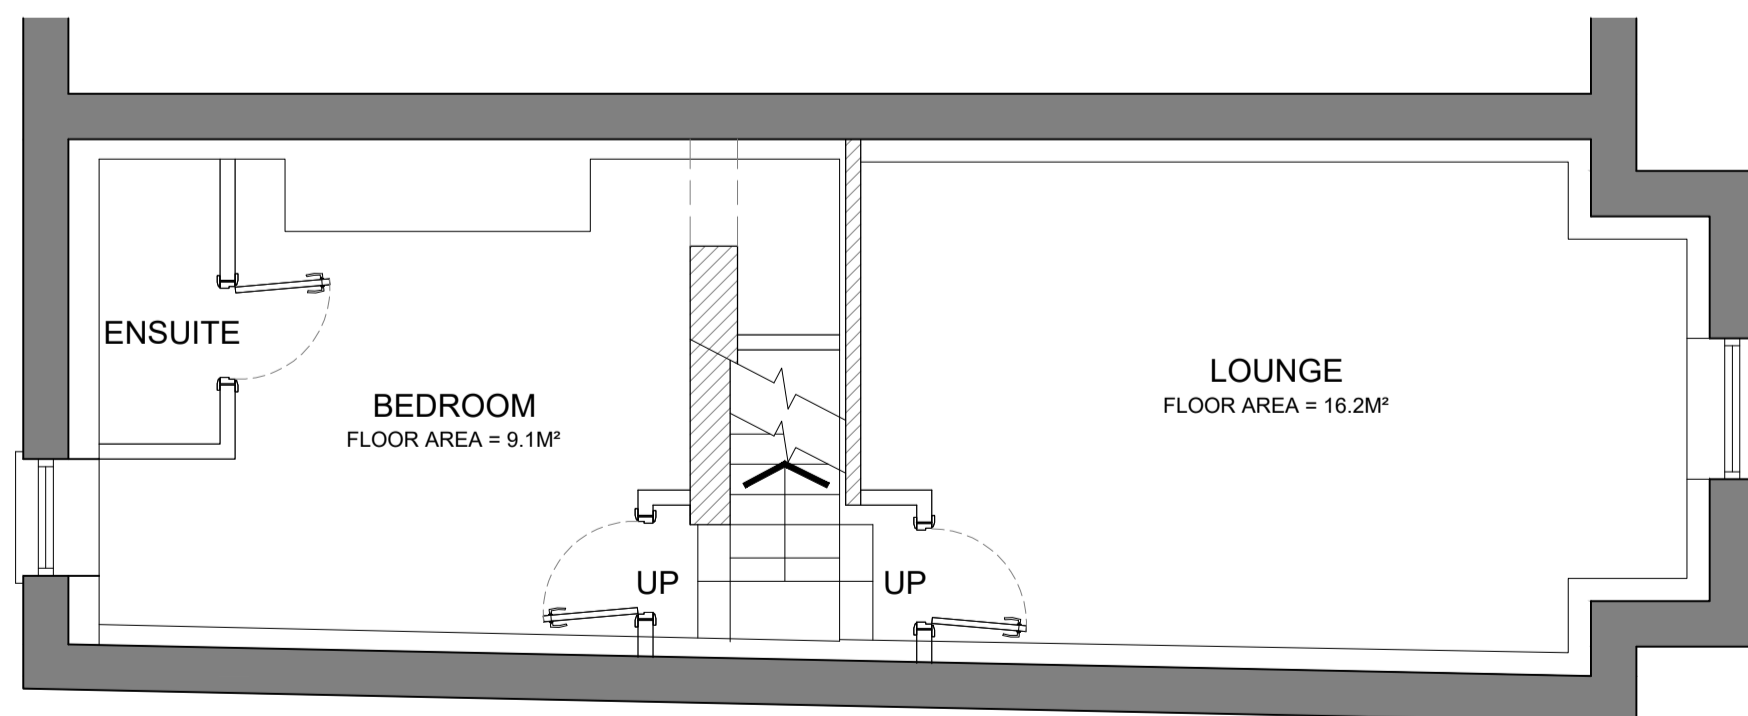

LOWER GROUND FLOOR PLAN

24 DELPH LANE
LEEDS
LS6 2HQ

SALES PLANS
SCALE - 1:50 @ A3

