



66 HEADINGLEY MOUNT
LEEDS
LS6 3EW


EXISTING GROUND FLOOR PLAN
SCALE - 1:50 @ A3

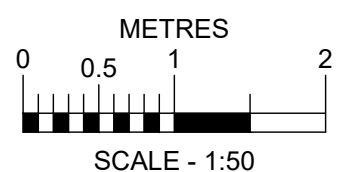


 

66 HEADINGLEY MOUNT
LEEDS
LS6 3EW

EXISTING FIRST FLOOR PLAN
SCALE - 1:50 @ A3

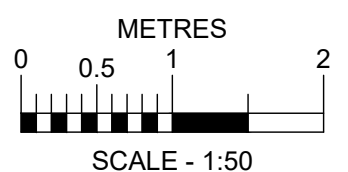

 

66 HEADINGLEY MOUNT
LEEDS
LS6 3EW

EXISTING SECOND FLOOR PLAN
SCALE - 1:50 @ A3

