



33 STANMORE ROAD  
LEEDS  
LS4 2RU


PROPOSED LOWER GROUND FLOOR PLAN  
SCALE - 1:50 @ A3

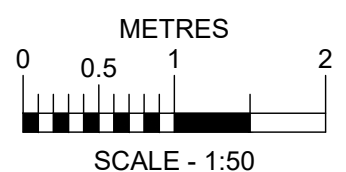


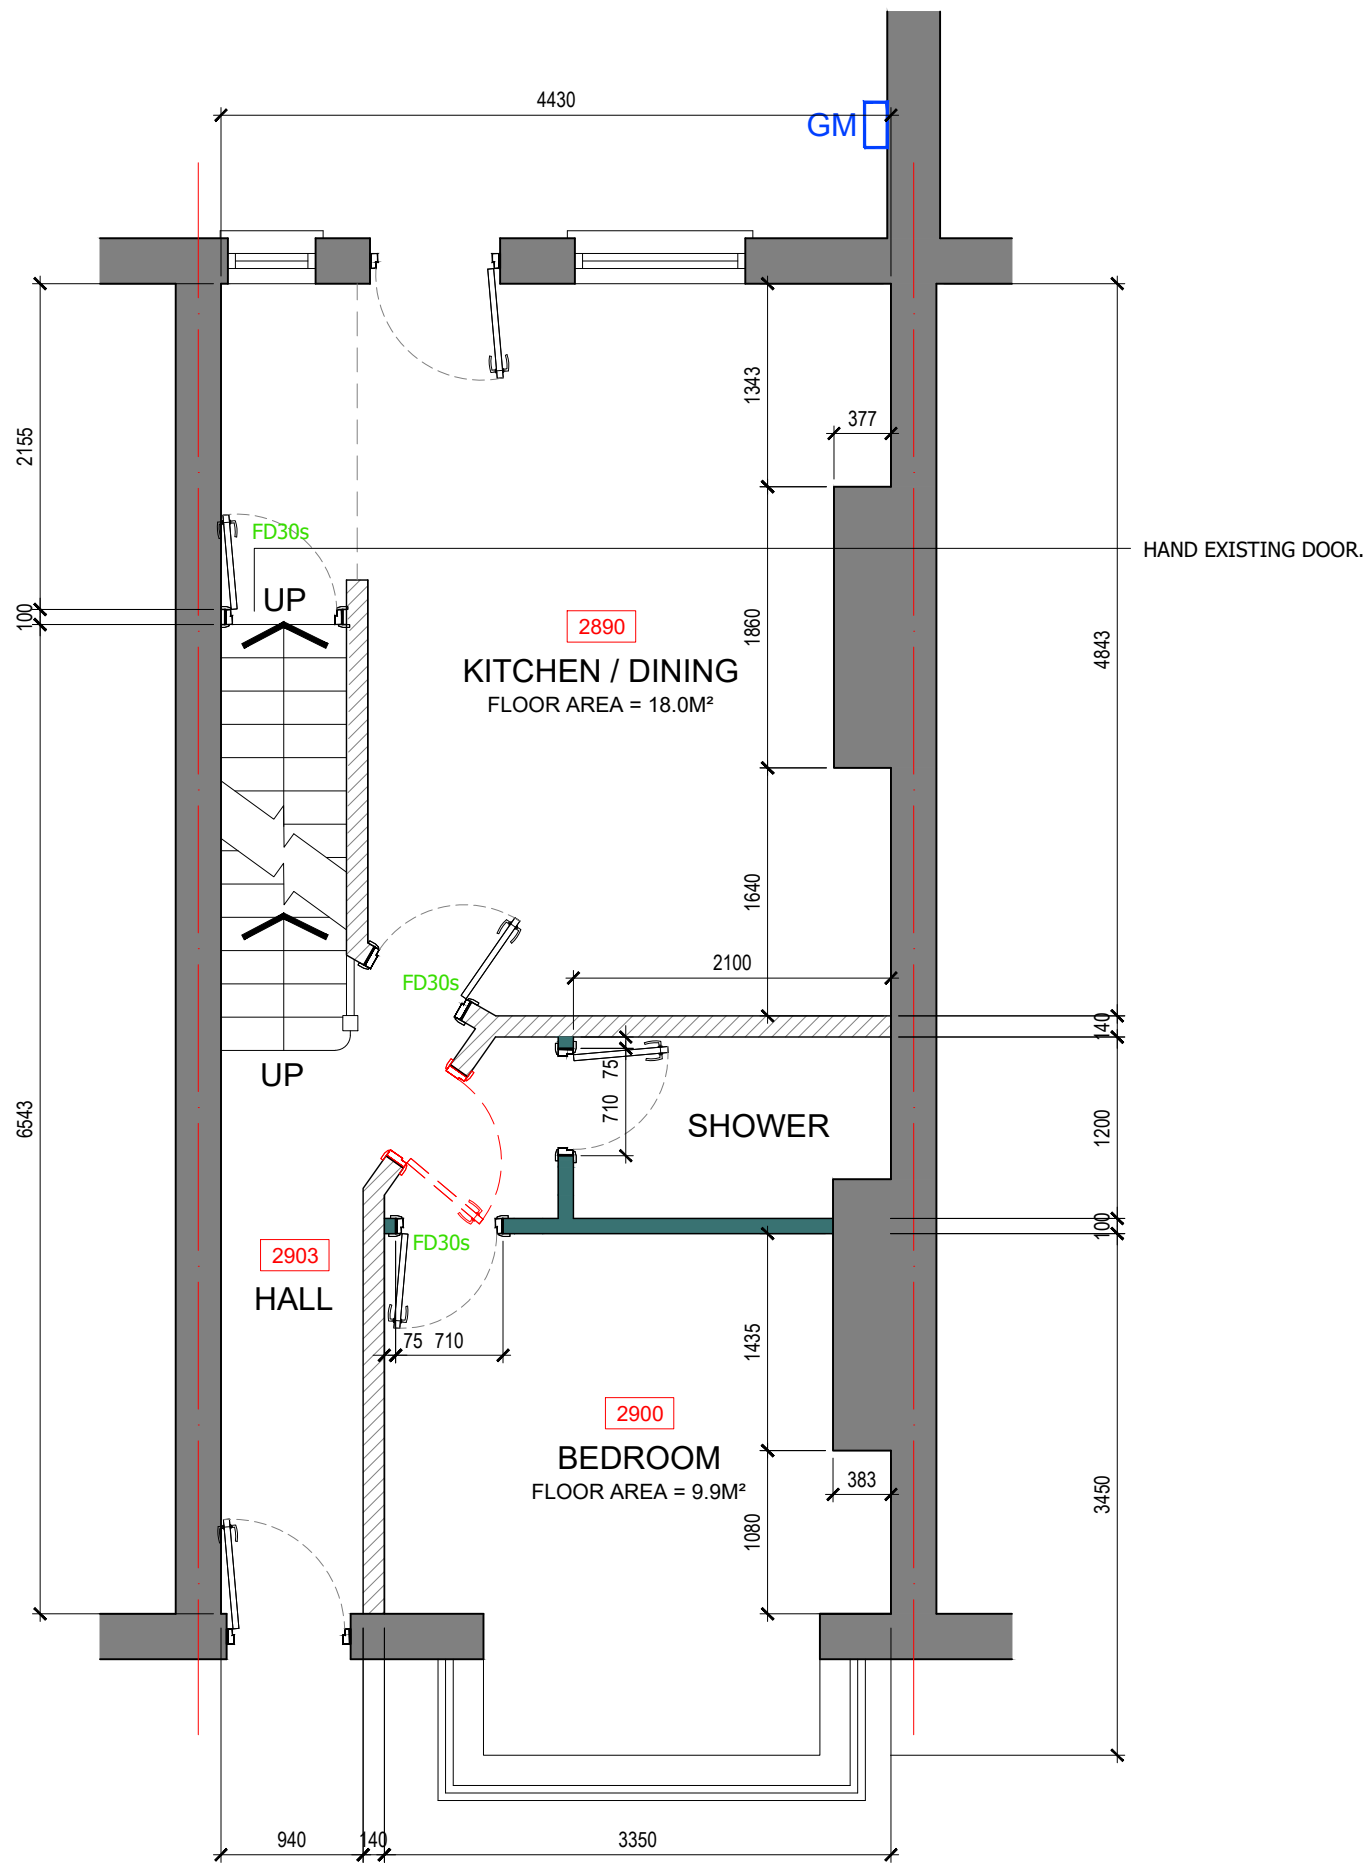

33 STANMORE ROAD  
LEEDS  
LS4 2RU


PROPOSED GROUND FLOOR PLAN  
SCALE - 1:50 @ A3

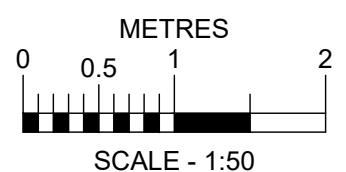


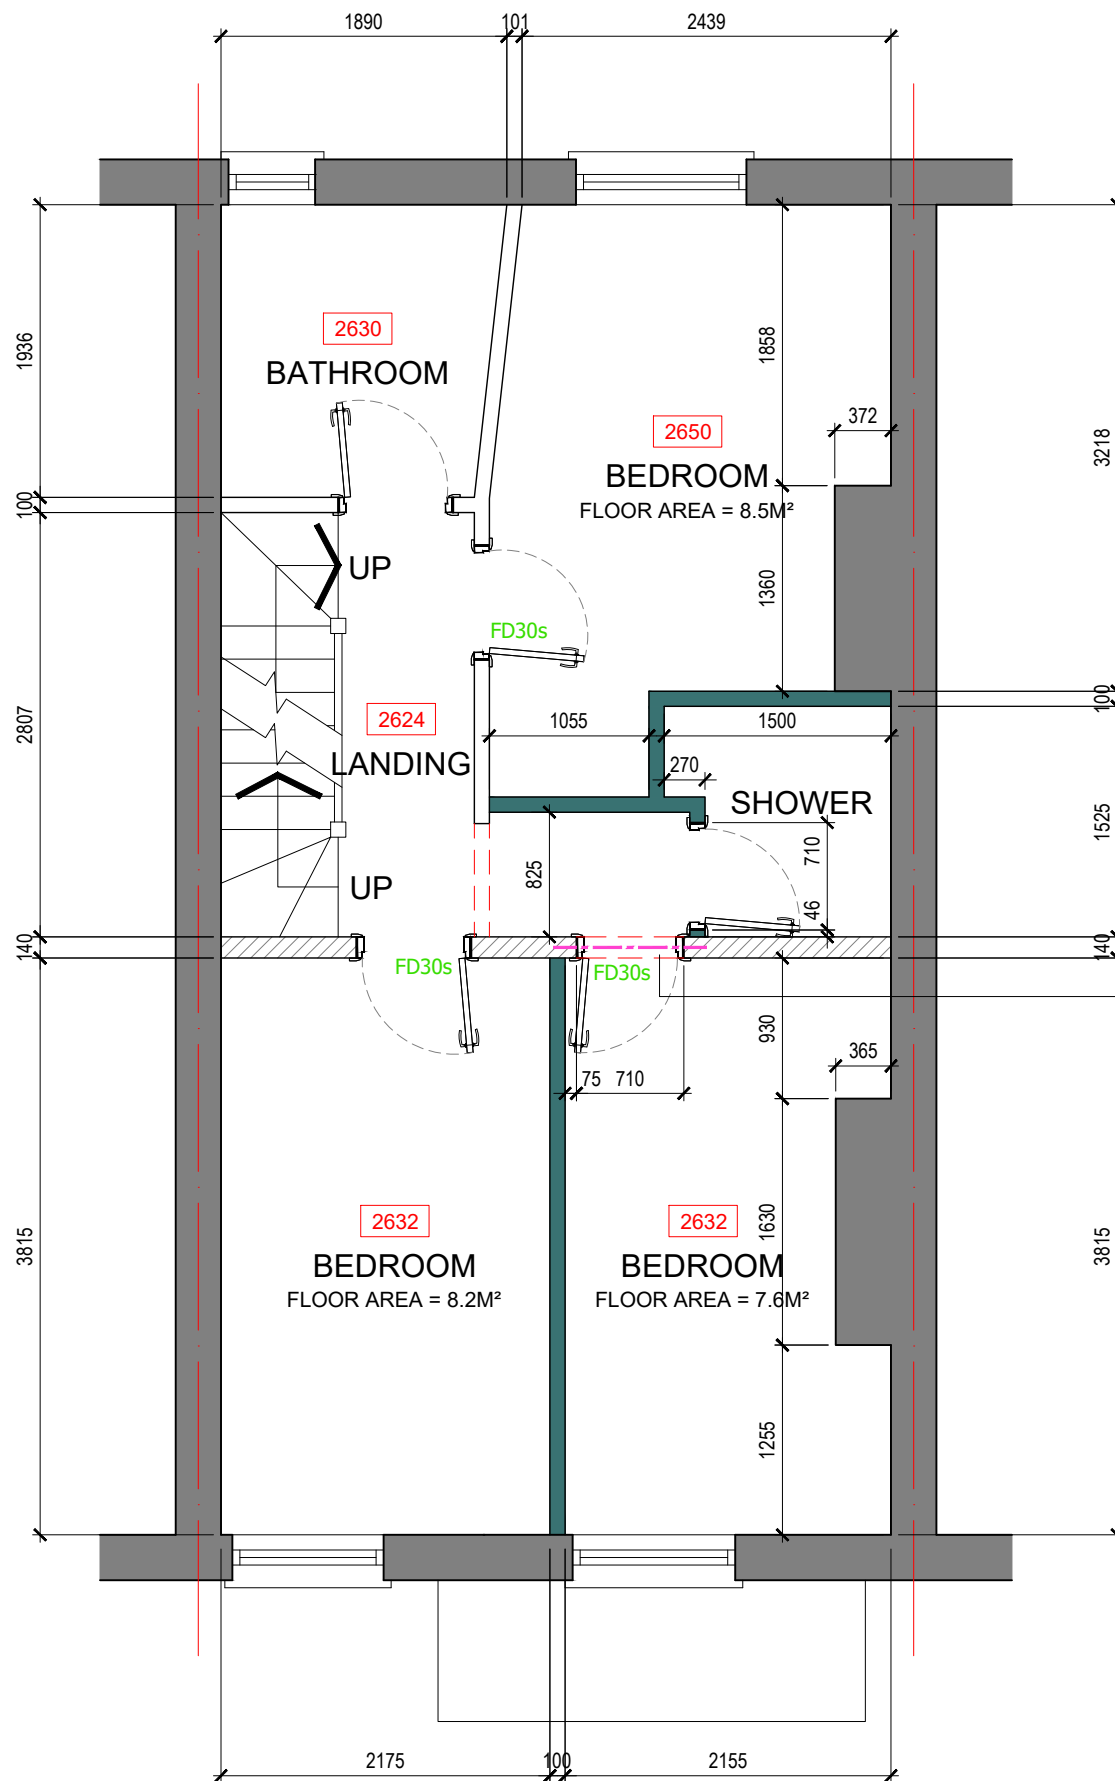

33 STANMORE ROAD  
LEEDS  
LS4 2RU

PROPOSED FIRST FLOOR PLAN  
SCALE - 1:50 @ A3

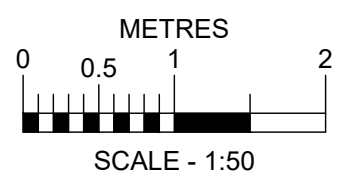

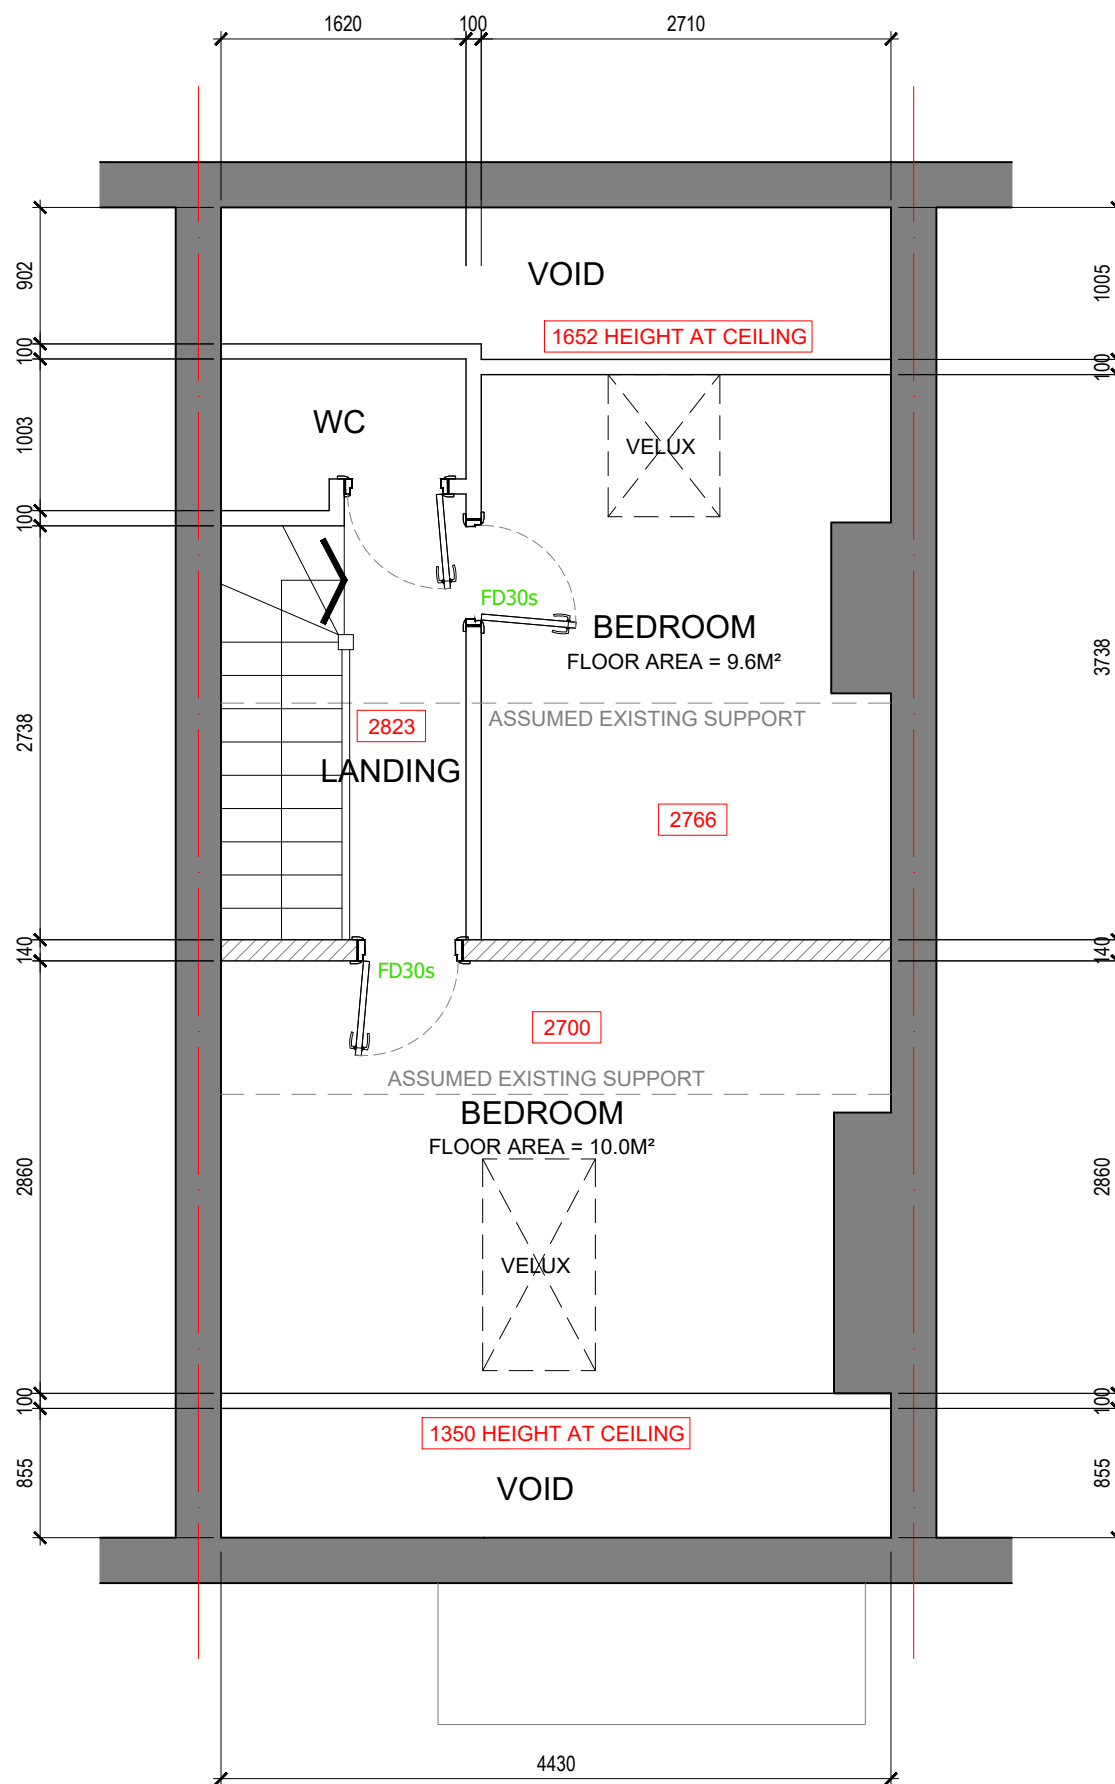

33 STANMORE ROAD  
LEEDS  
LS4 2RU

PROPOSED SECOND FLOOR PLAN  
SCALE - 1:50 @ A3

