




GROUND FLOOR PLAN

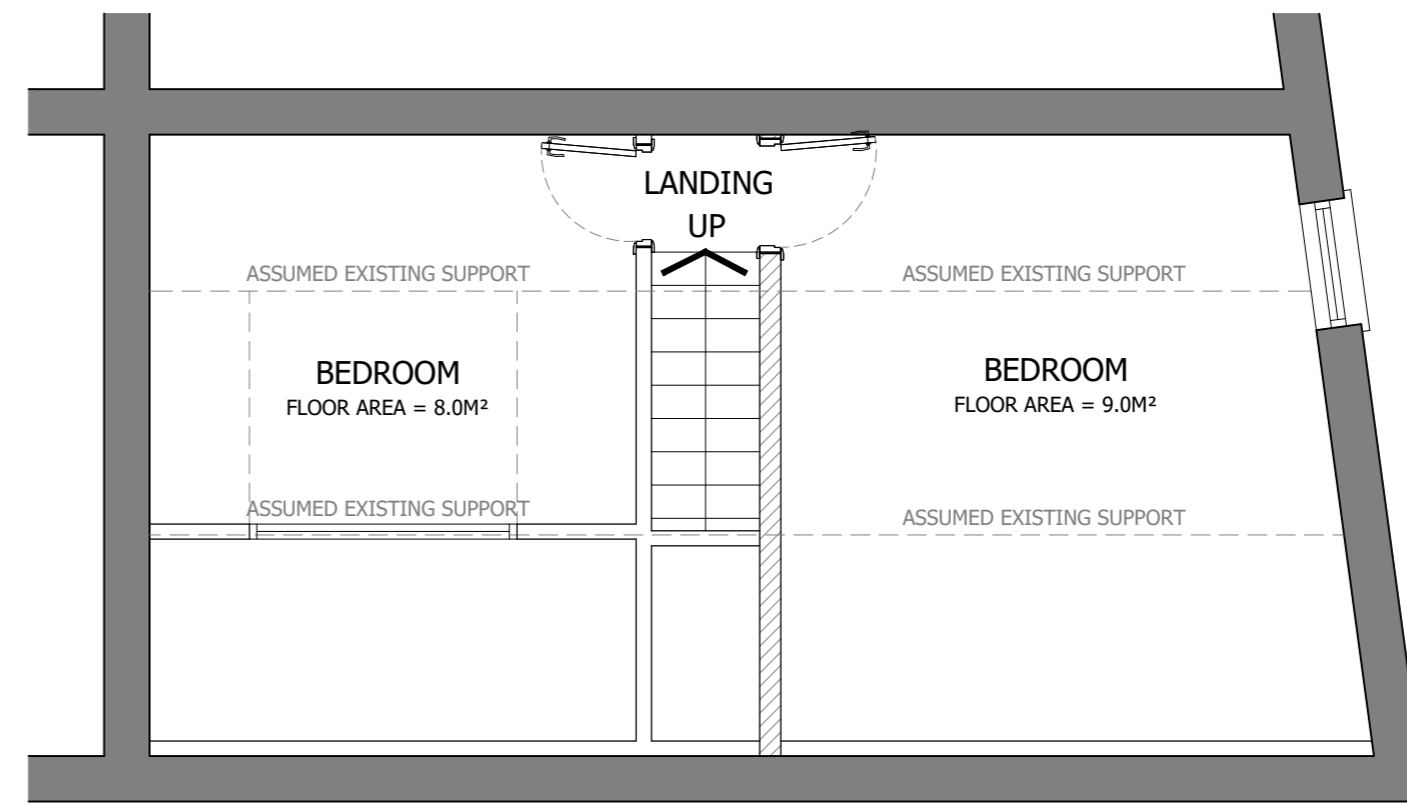

SECOND FLOOR PLAN

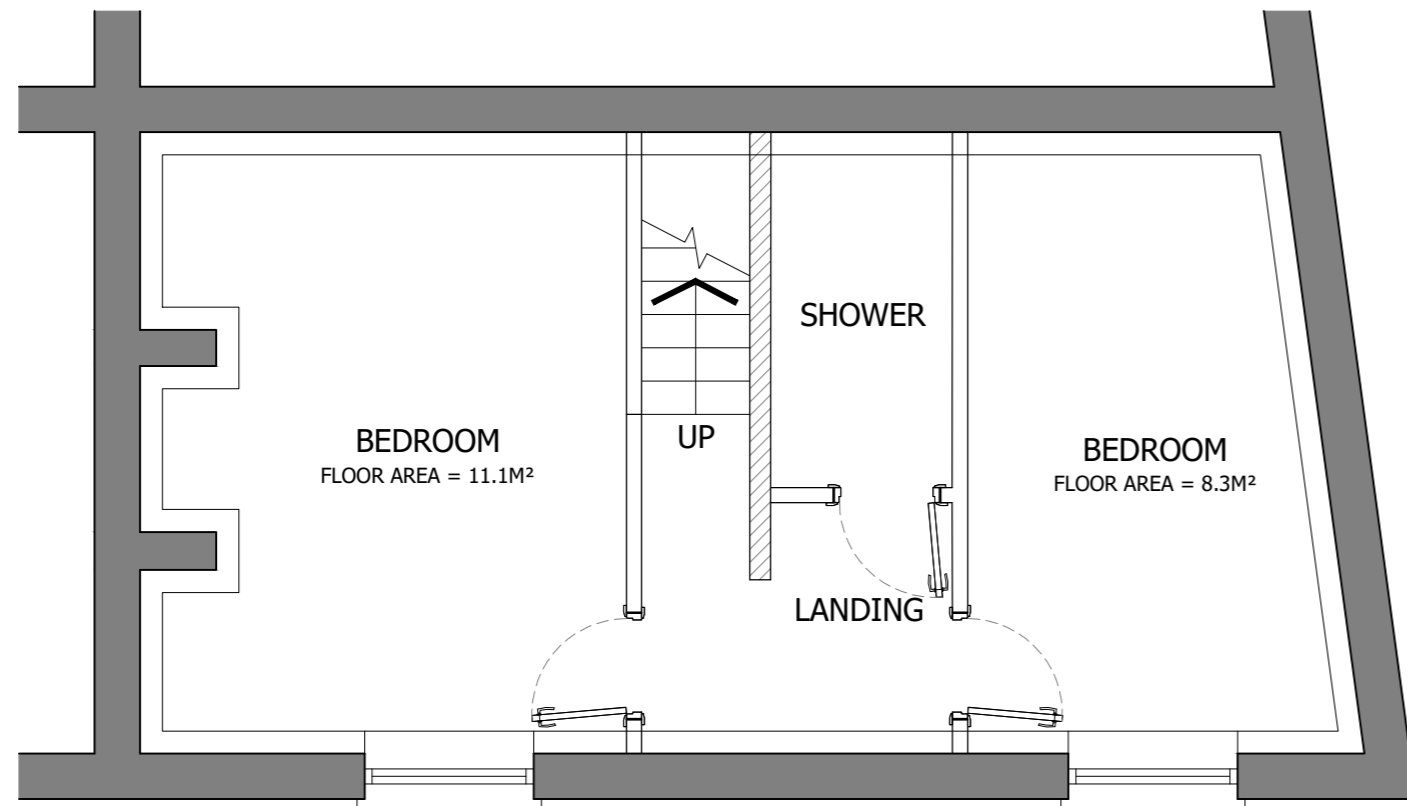

LOWER GROUND FLOOR PLAN

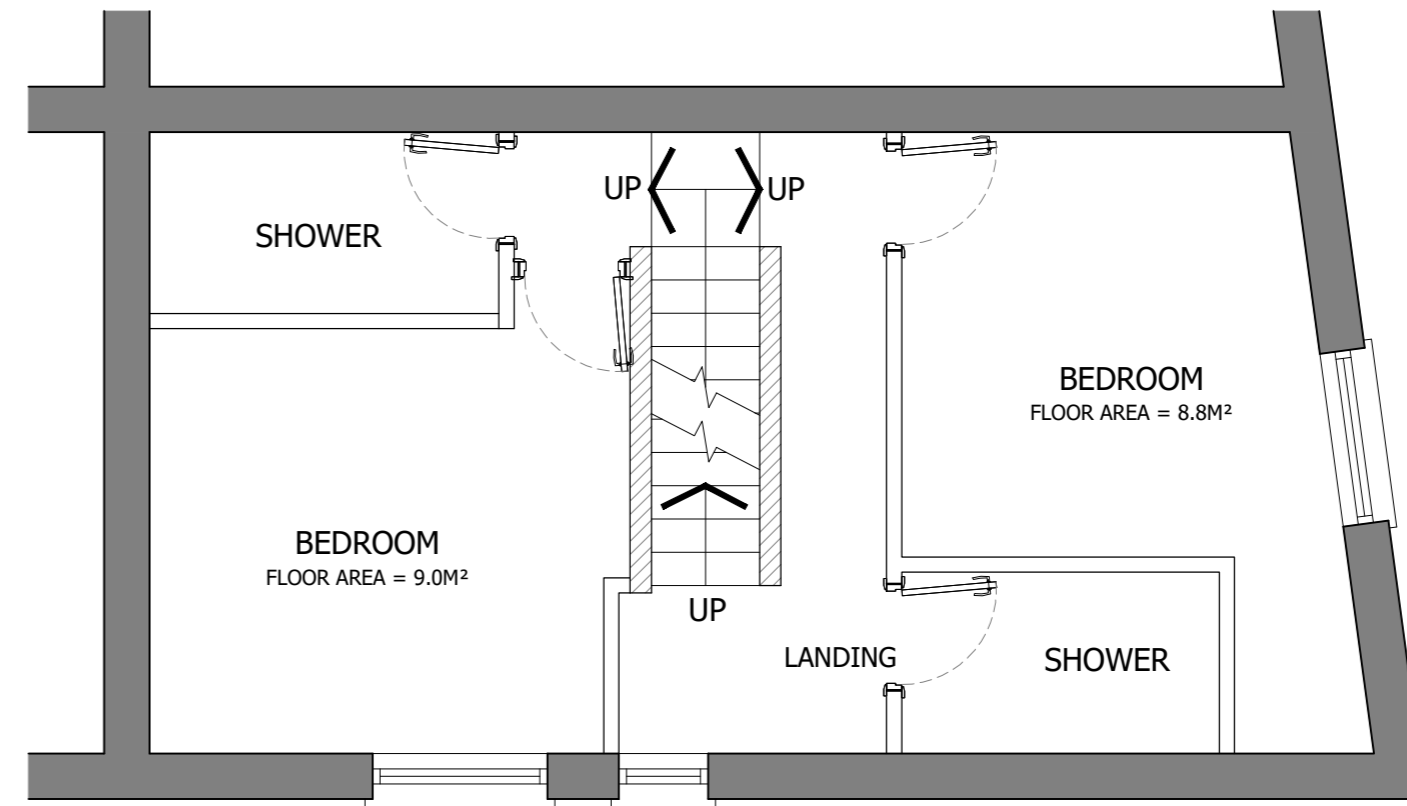

FIRST FLOOR PLAN

2 AUTUMN PLACE
LEEDS
LS6 1RJ

SALES PLANS
SCALE - 1:50 @ A2

