



66 HEADINGLEY MOUNT - FLAT A
LEEDS
LS6 3EW


EXISTING GROUND FLOOR PLAN
SCALE - 1:50 @ A3

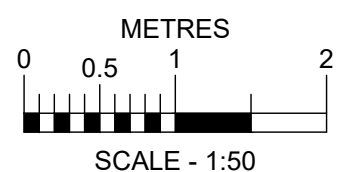


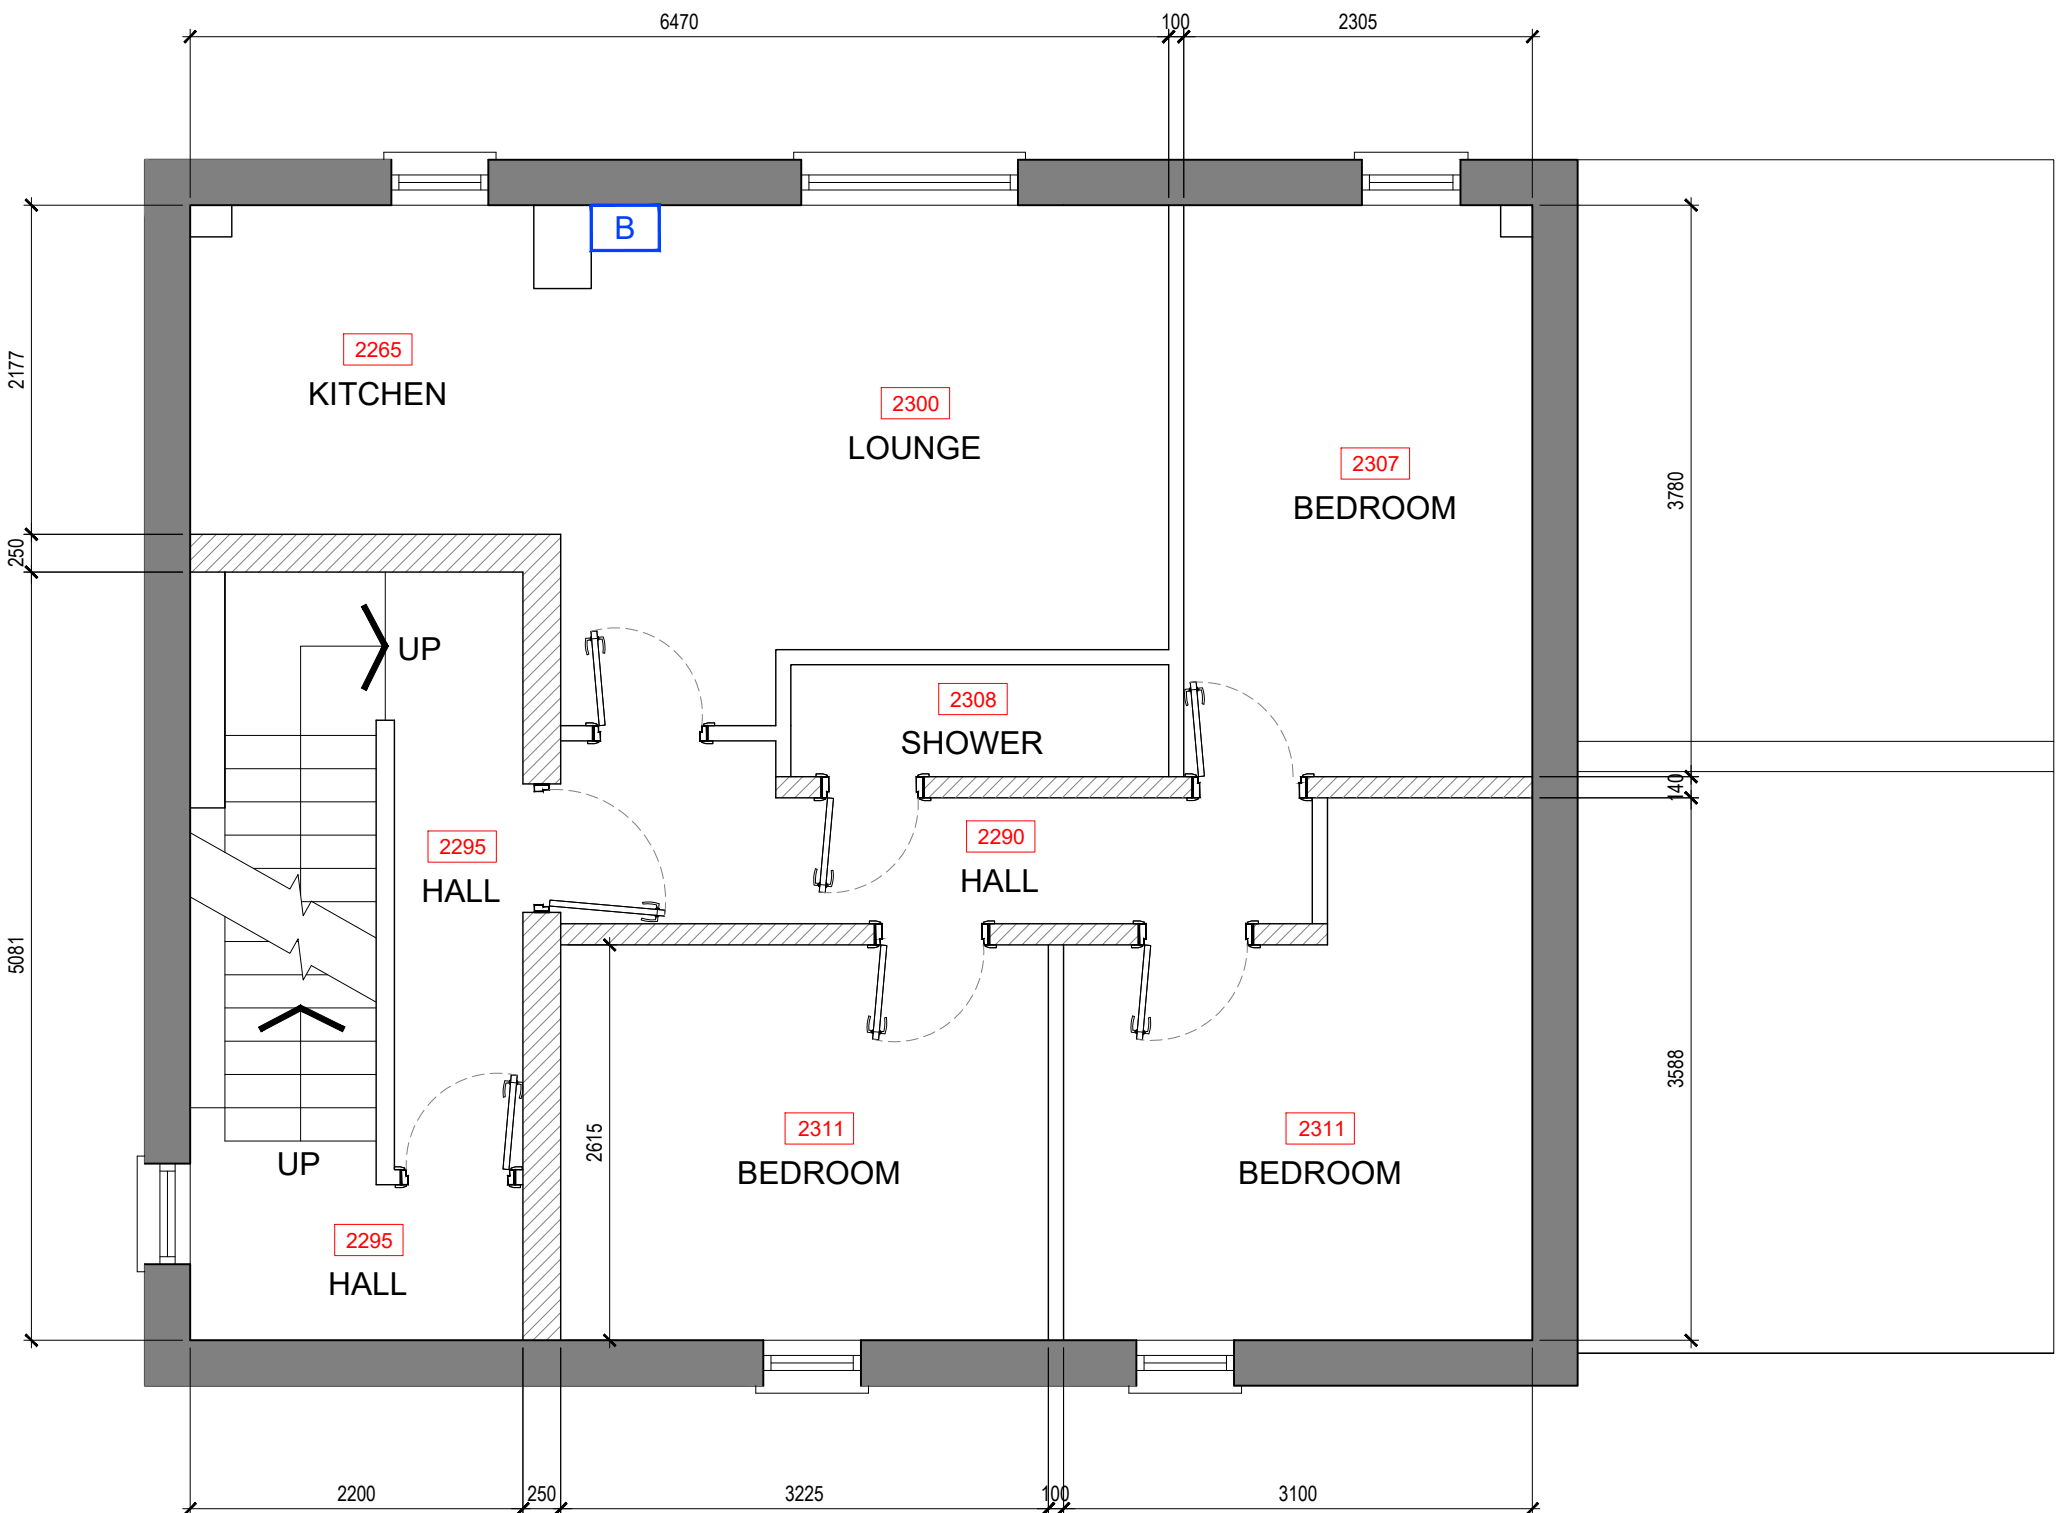

66 HEADINGLEY MOUNT - FLAT B
LEEDS
LS6 3EW

EXISTING FIRST FLOOR PLAN
SCALE - 1:50 @ A3

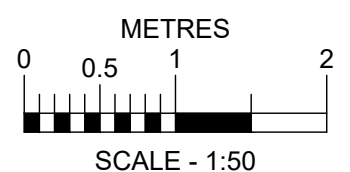

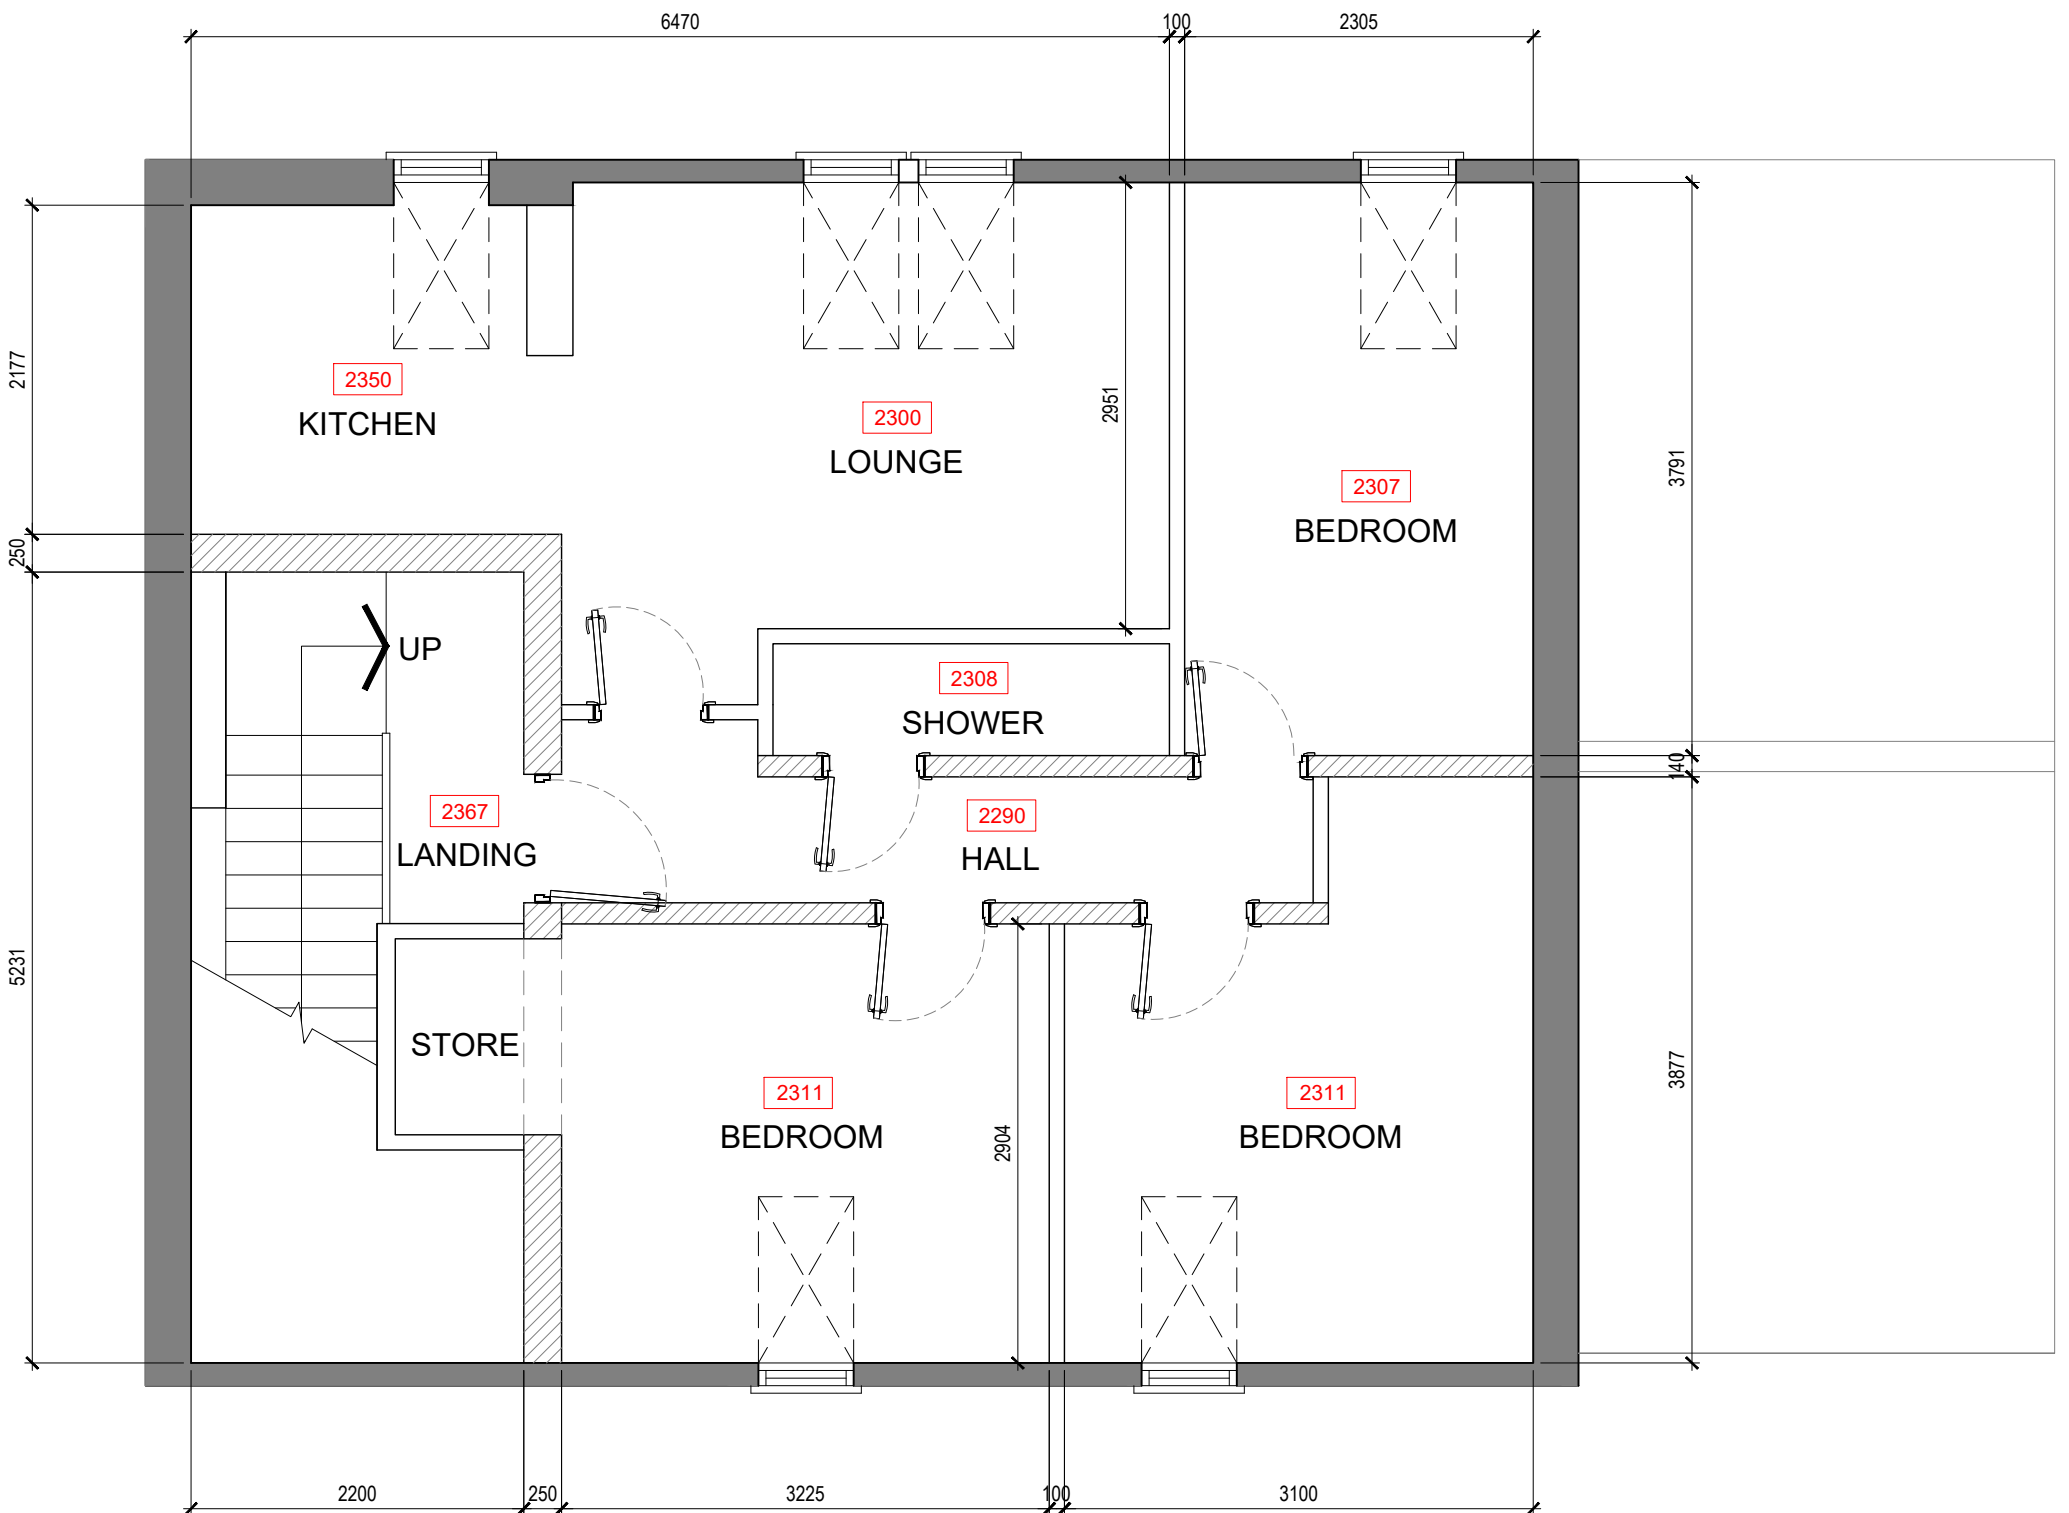

66 HEADINGLEY MOUNT - FLAT C
LEEDS
LS6 3EW

EXISTING SECOND FLOOR PLAN
SCALE - 1:50 @ A3

