




LOWER GROUND FLOOR PLAN

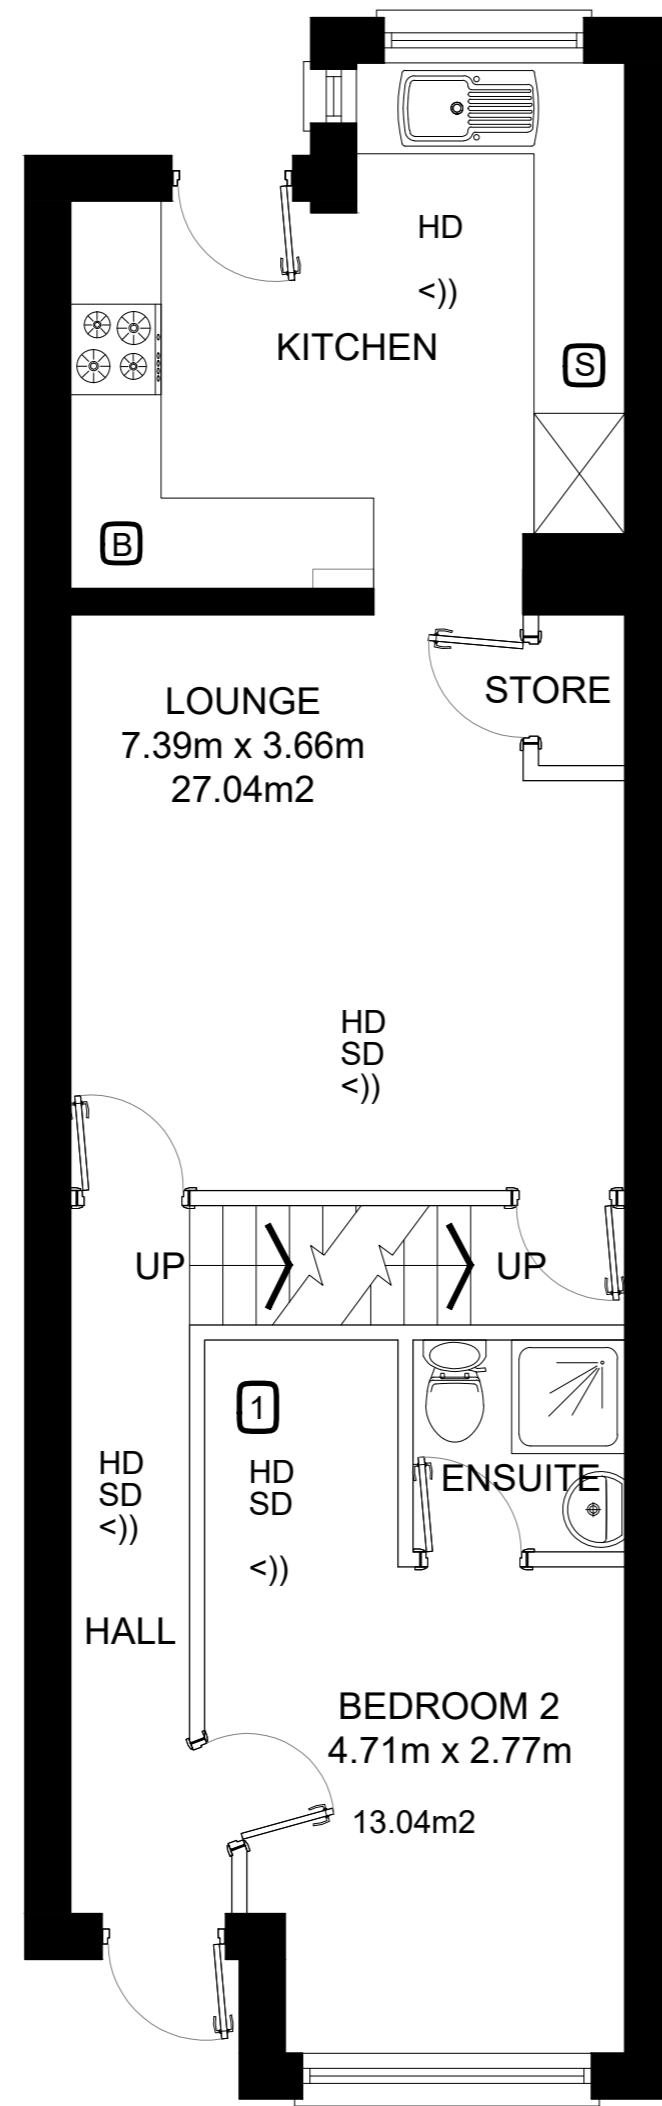

GROUND FLOOR PLAN

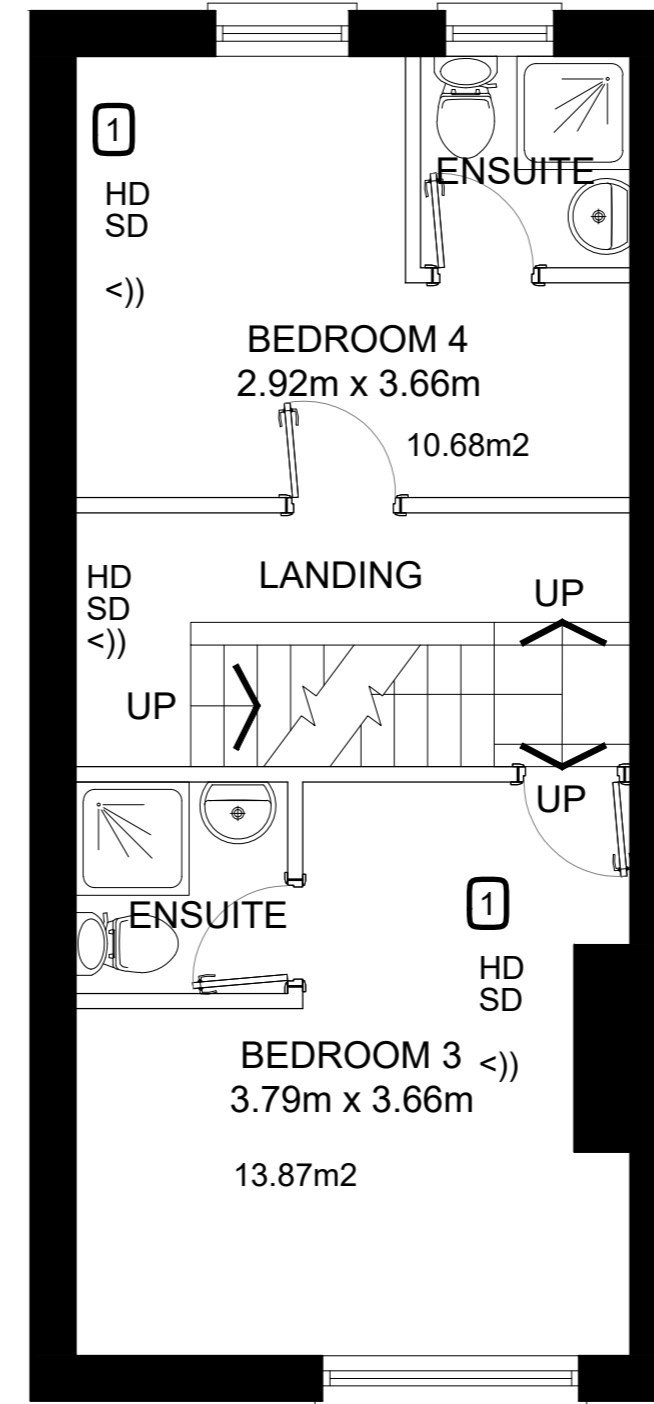

FIRST FLOOR PLAN

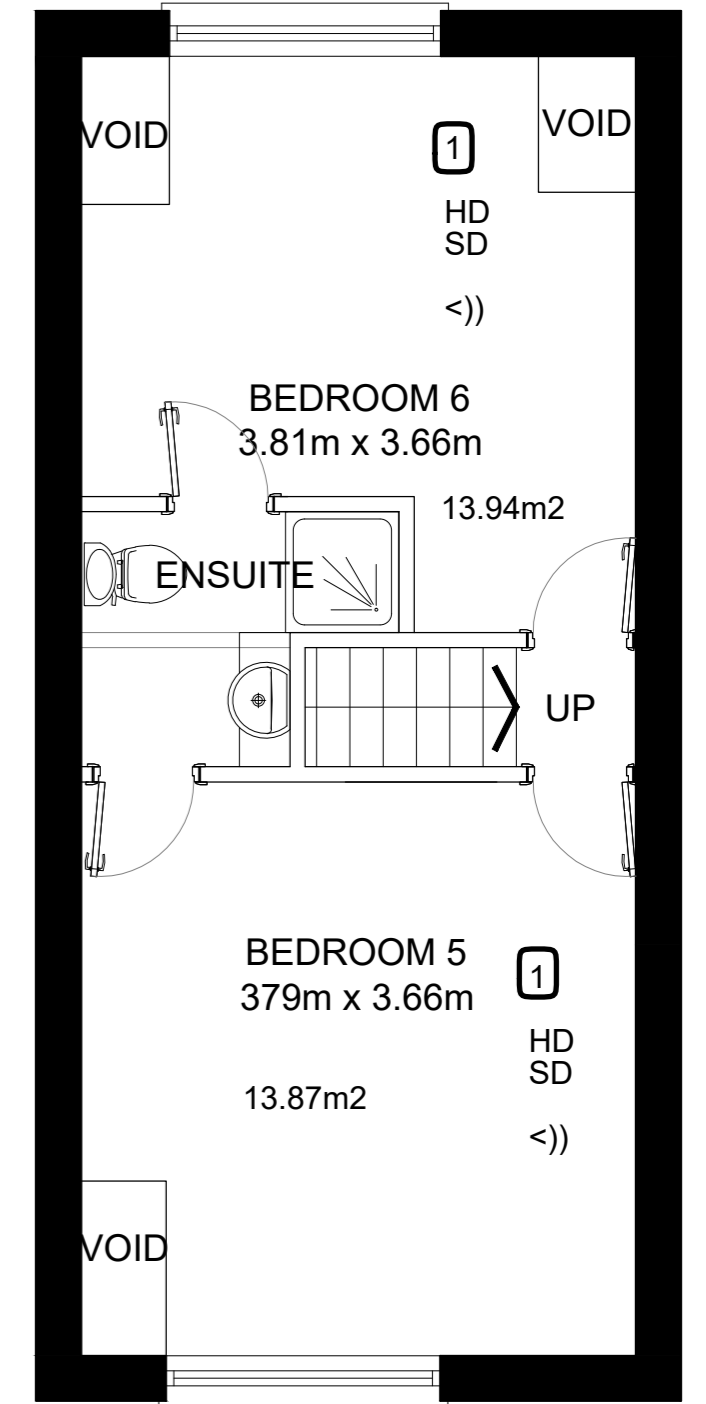

SECOND FLOOR PLAN

18 HARTLEY GROVE
LEEDS
LS6 2LD

SALES PLANS
SCALE - 1:50 @ A2

