



GROUND FLOOR PLAN

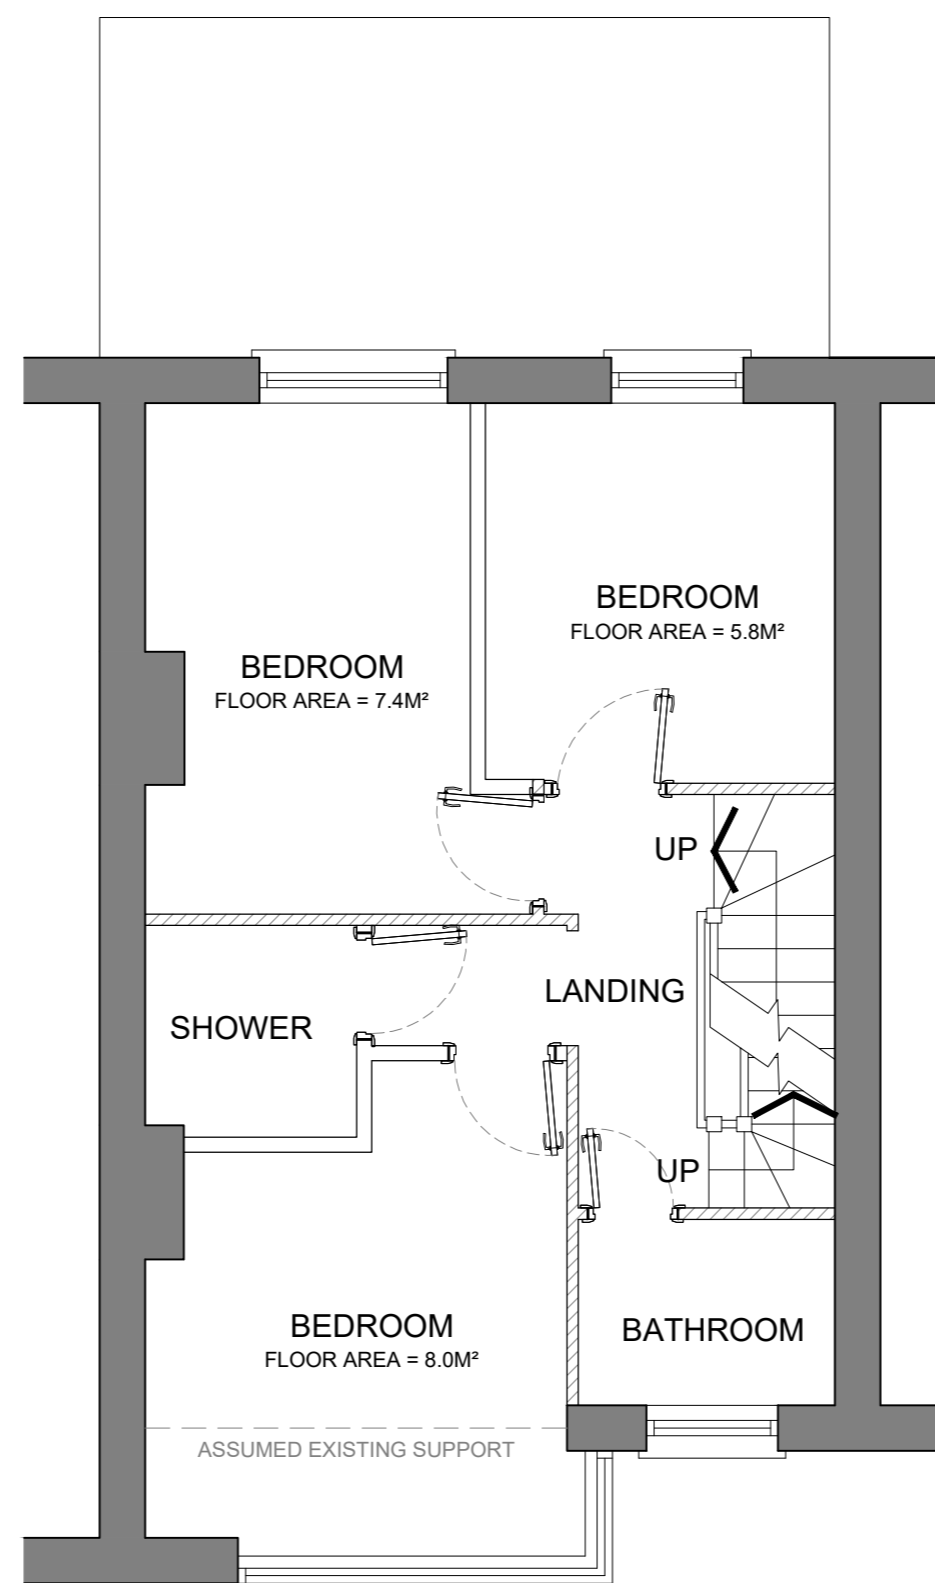

FIRST FLOOR PLAN

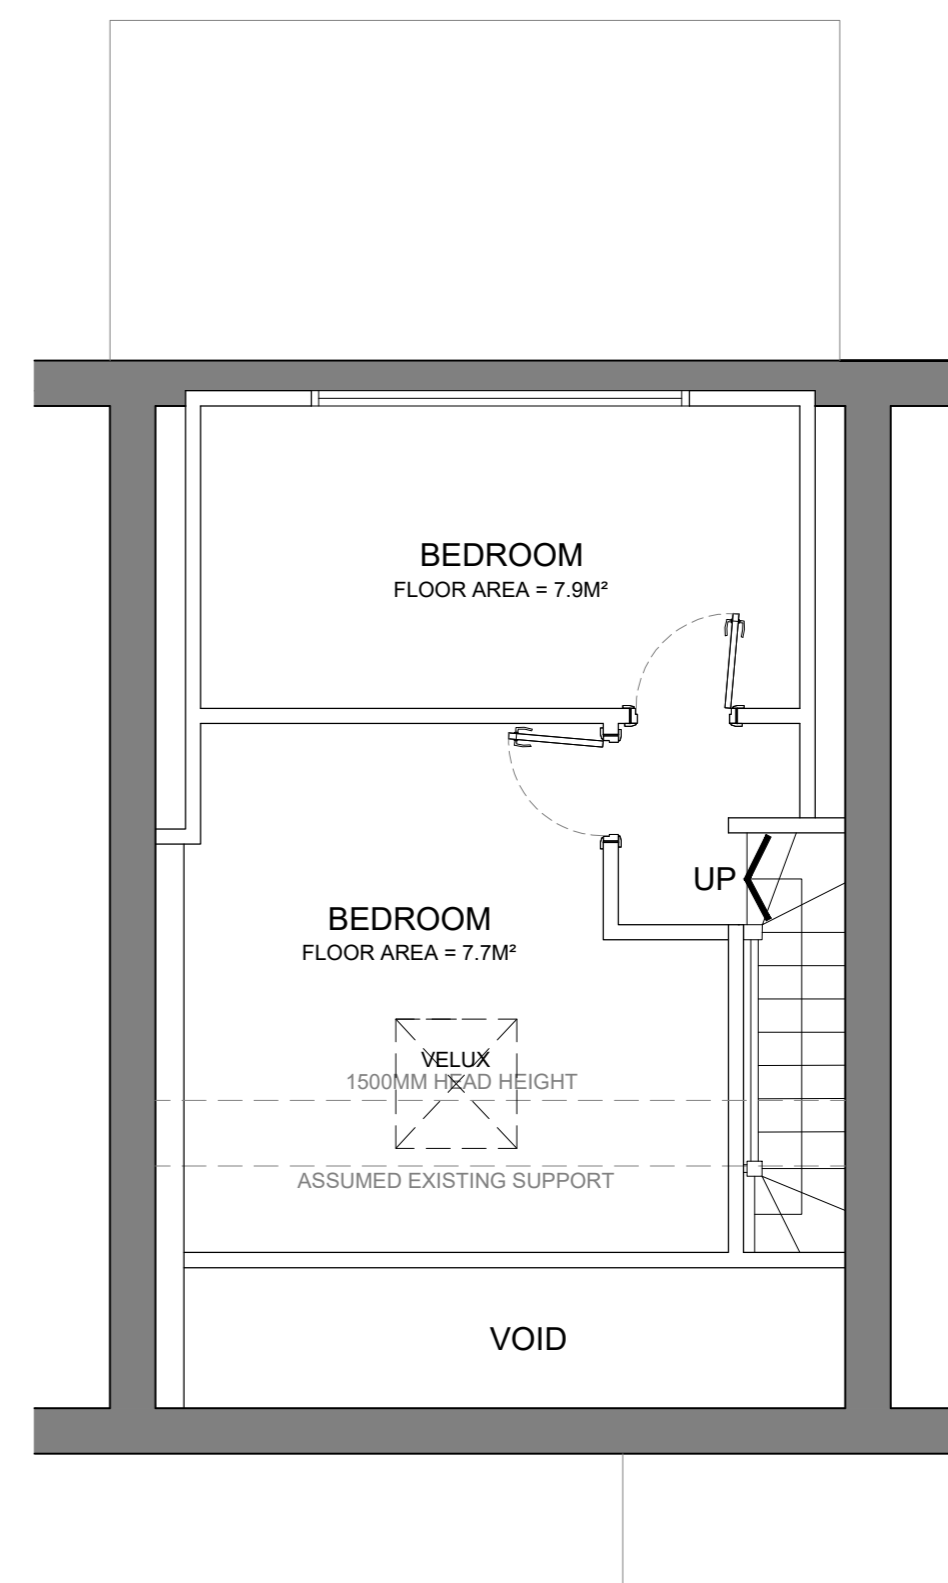

SECOND FLOOR PLAN

14 CLIFF SIDE GARDENS
LEEDS
LS6 2HA

SALES PLANS
SCALE - 1:50 @ A2

