



GROUND FLOOR PLAN

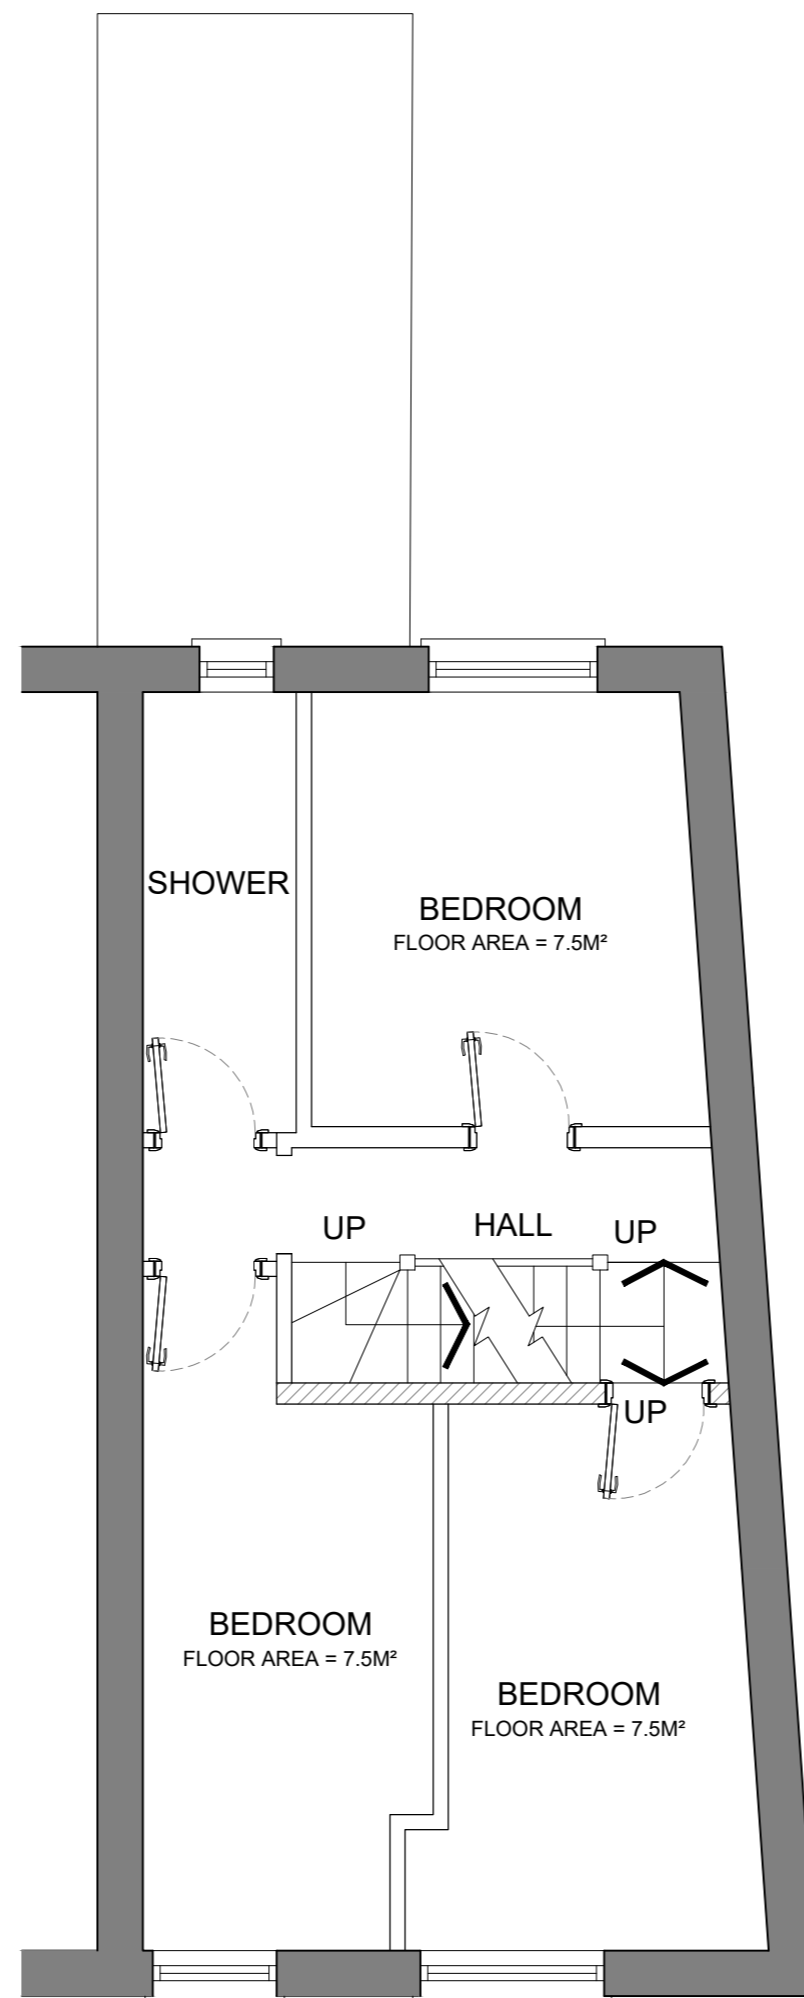

FIRST FLOOR PLAN

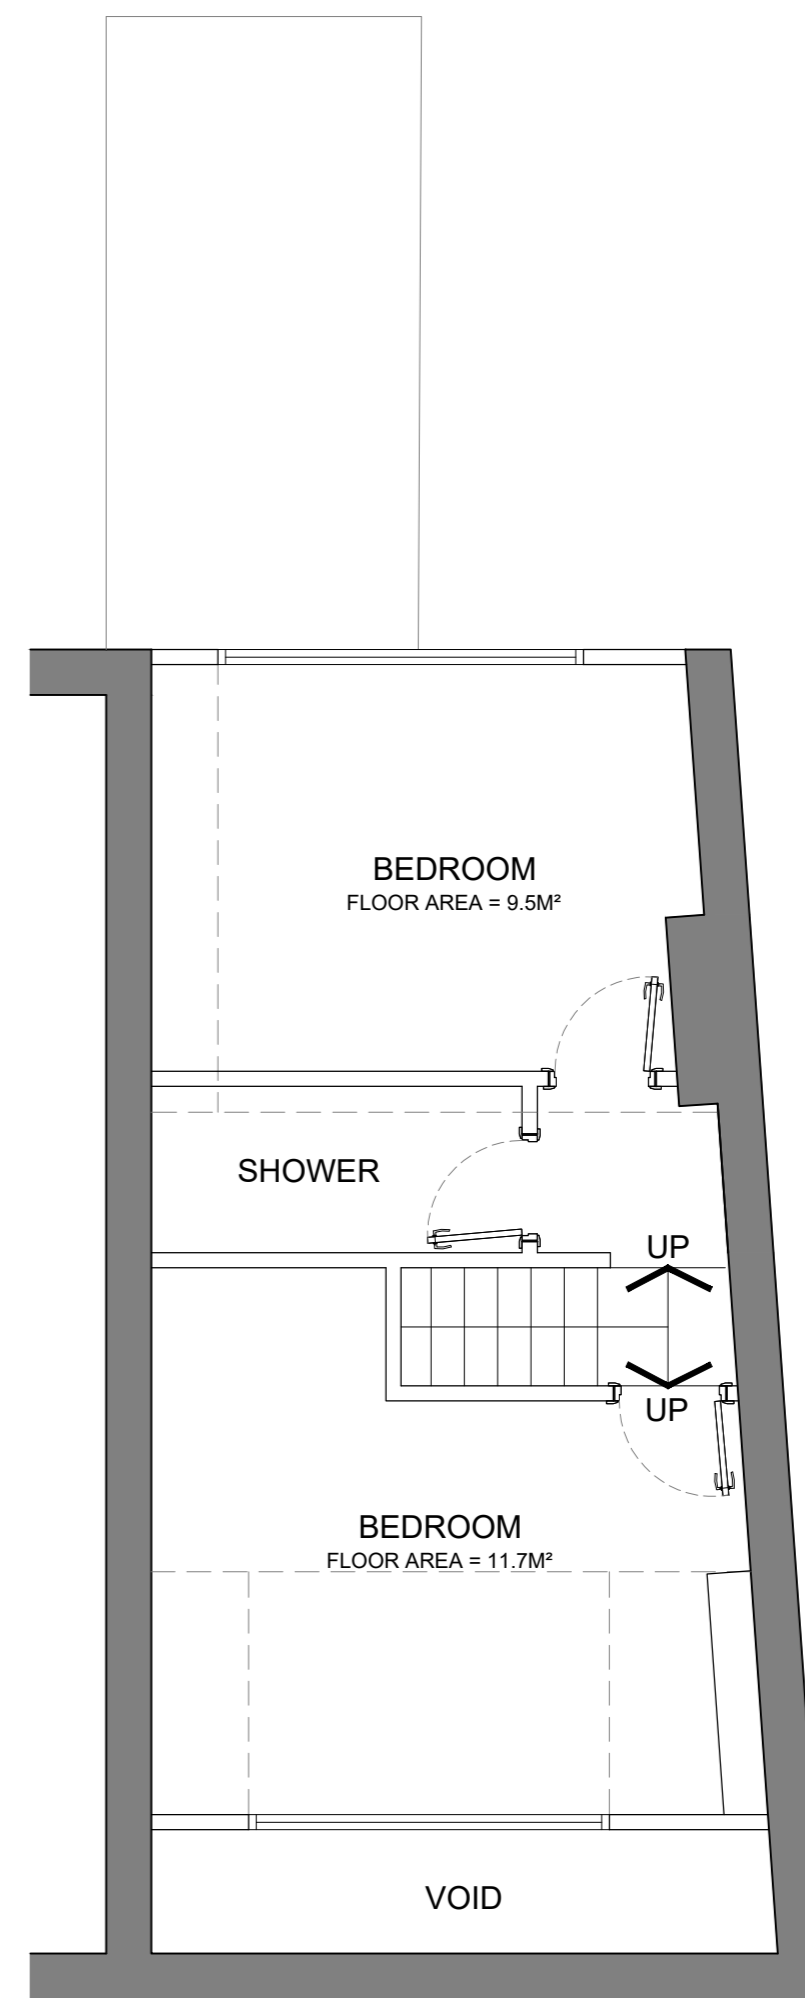

SECOND FLOOR PLAN

2 BROOMFIELD TERRACE
LEEDS
LS6 3DQ

SALES PLANS
SCALE - 1:50 @ A2

