




LOWER GROUND FLOOR PLAN

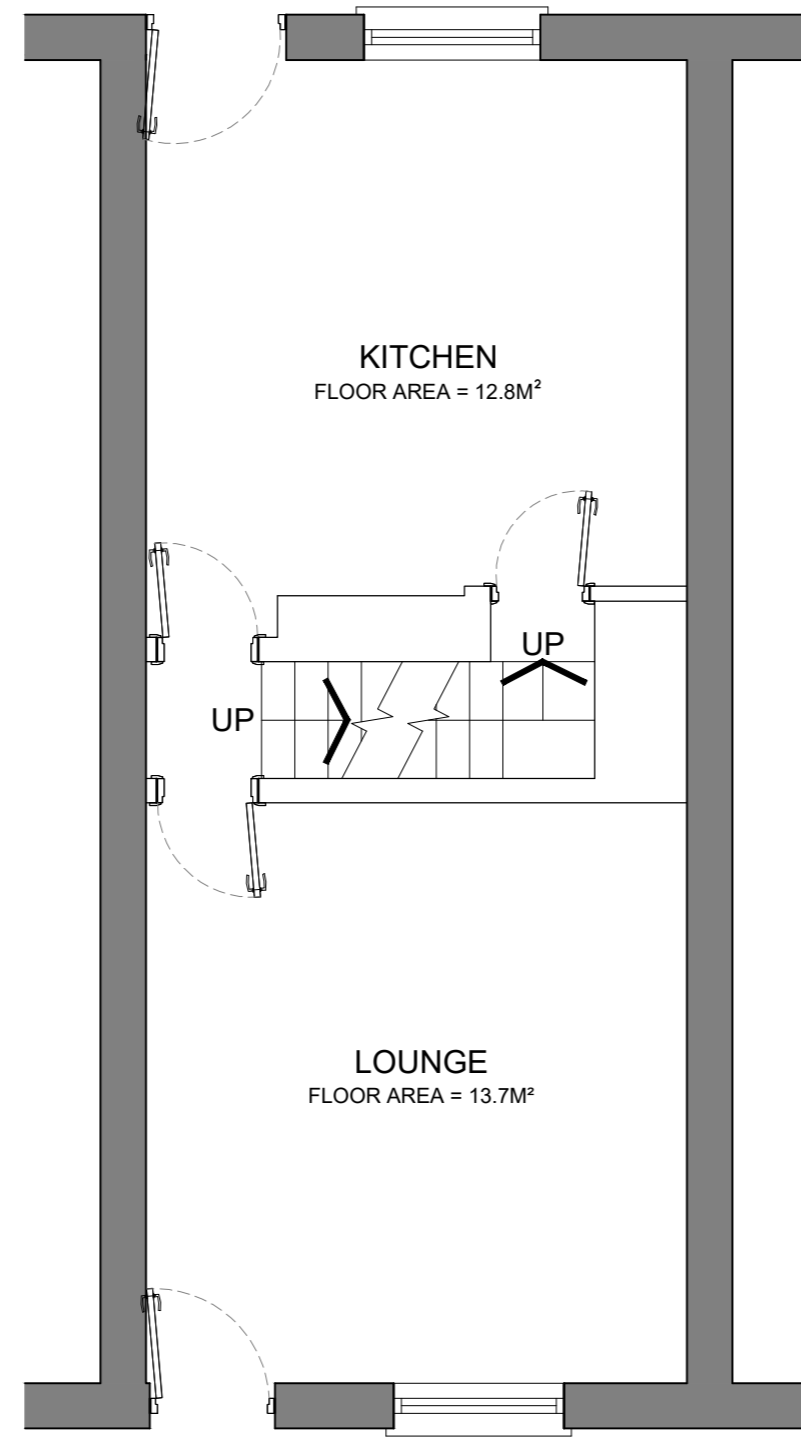

GROUND FLOOR PLAN

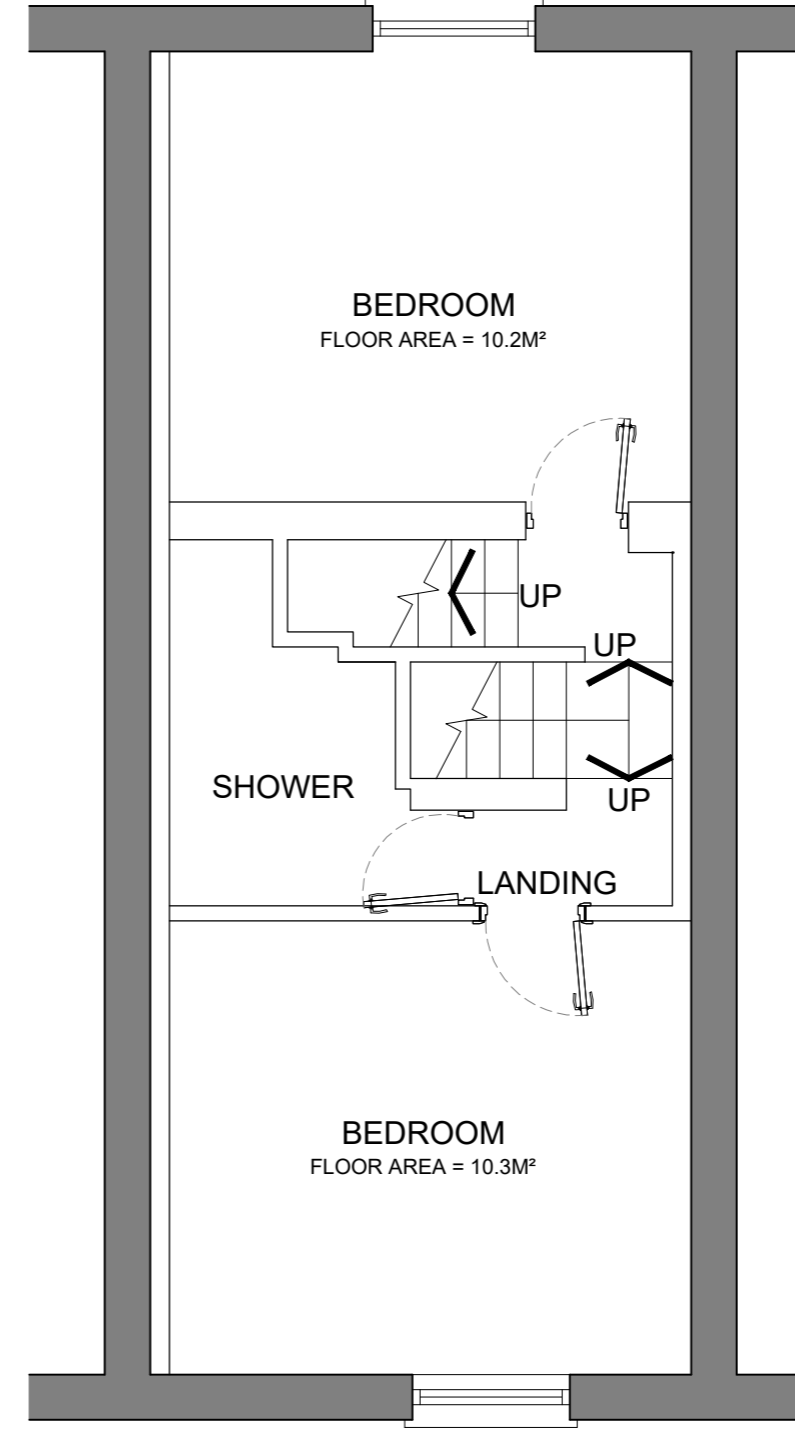

FIRST FLOOR PLAN

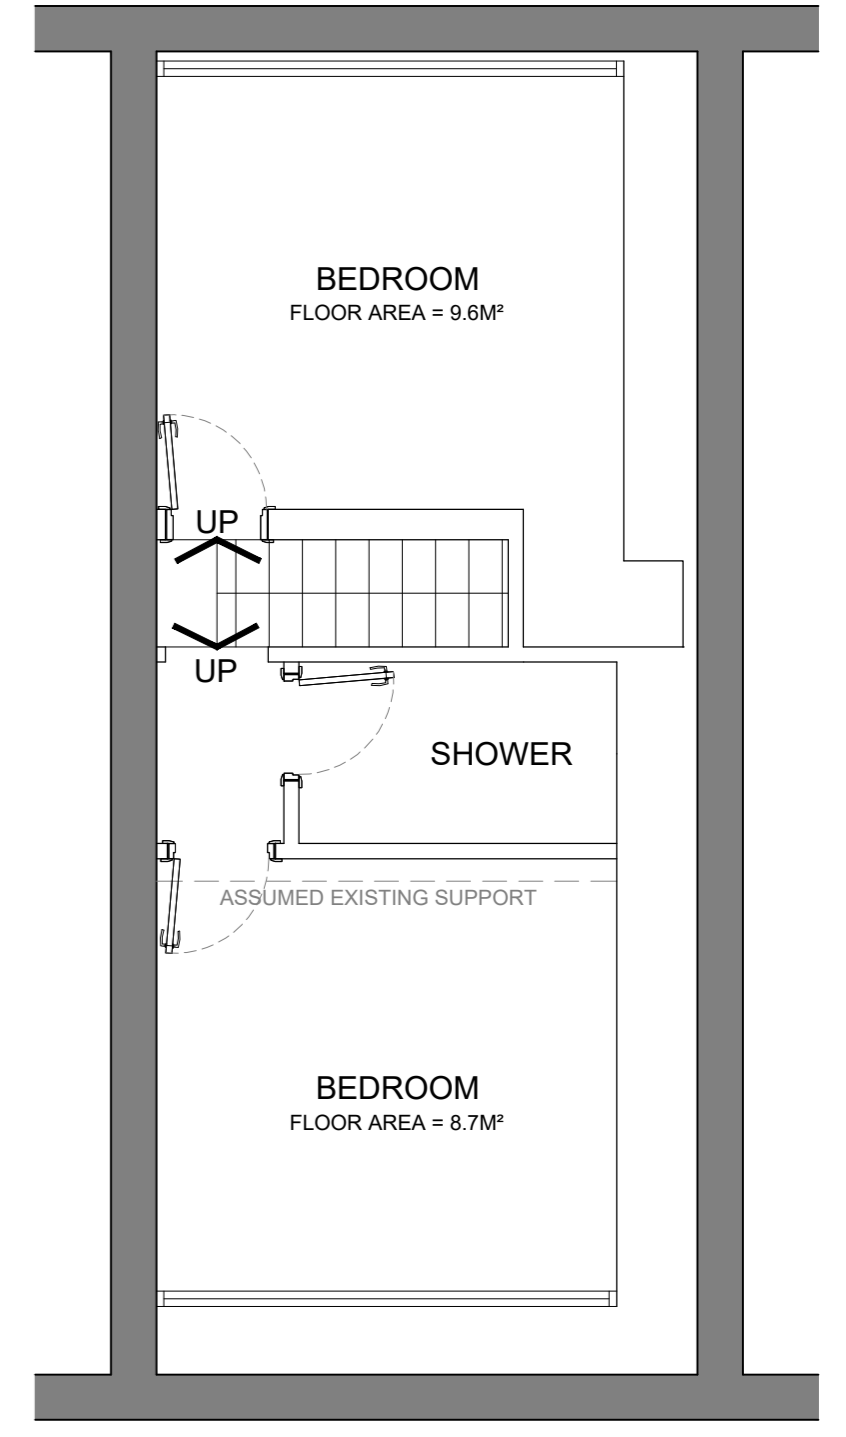

SECOND FLOOR PLAN

9 BEAMSLEY MOUNT
LEEDS
LS6 1LR

SALES PLANS
SCALE - 1:50 @ A2

