



GROUND FLOOR PLAN

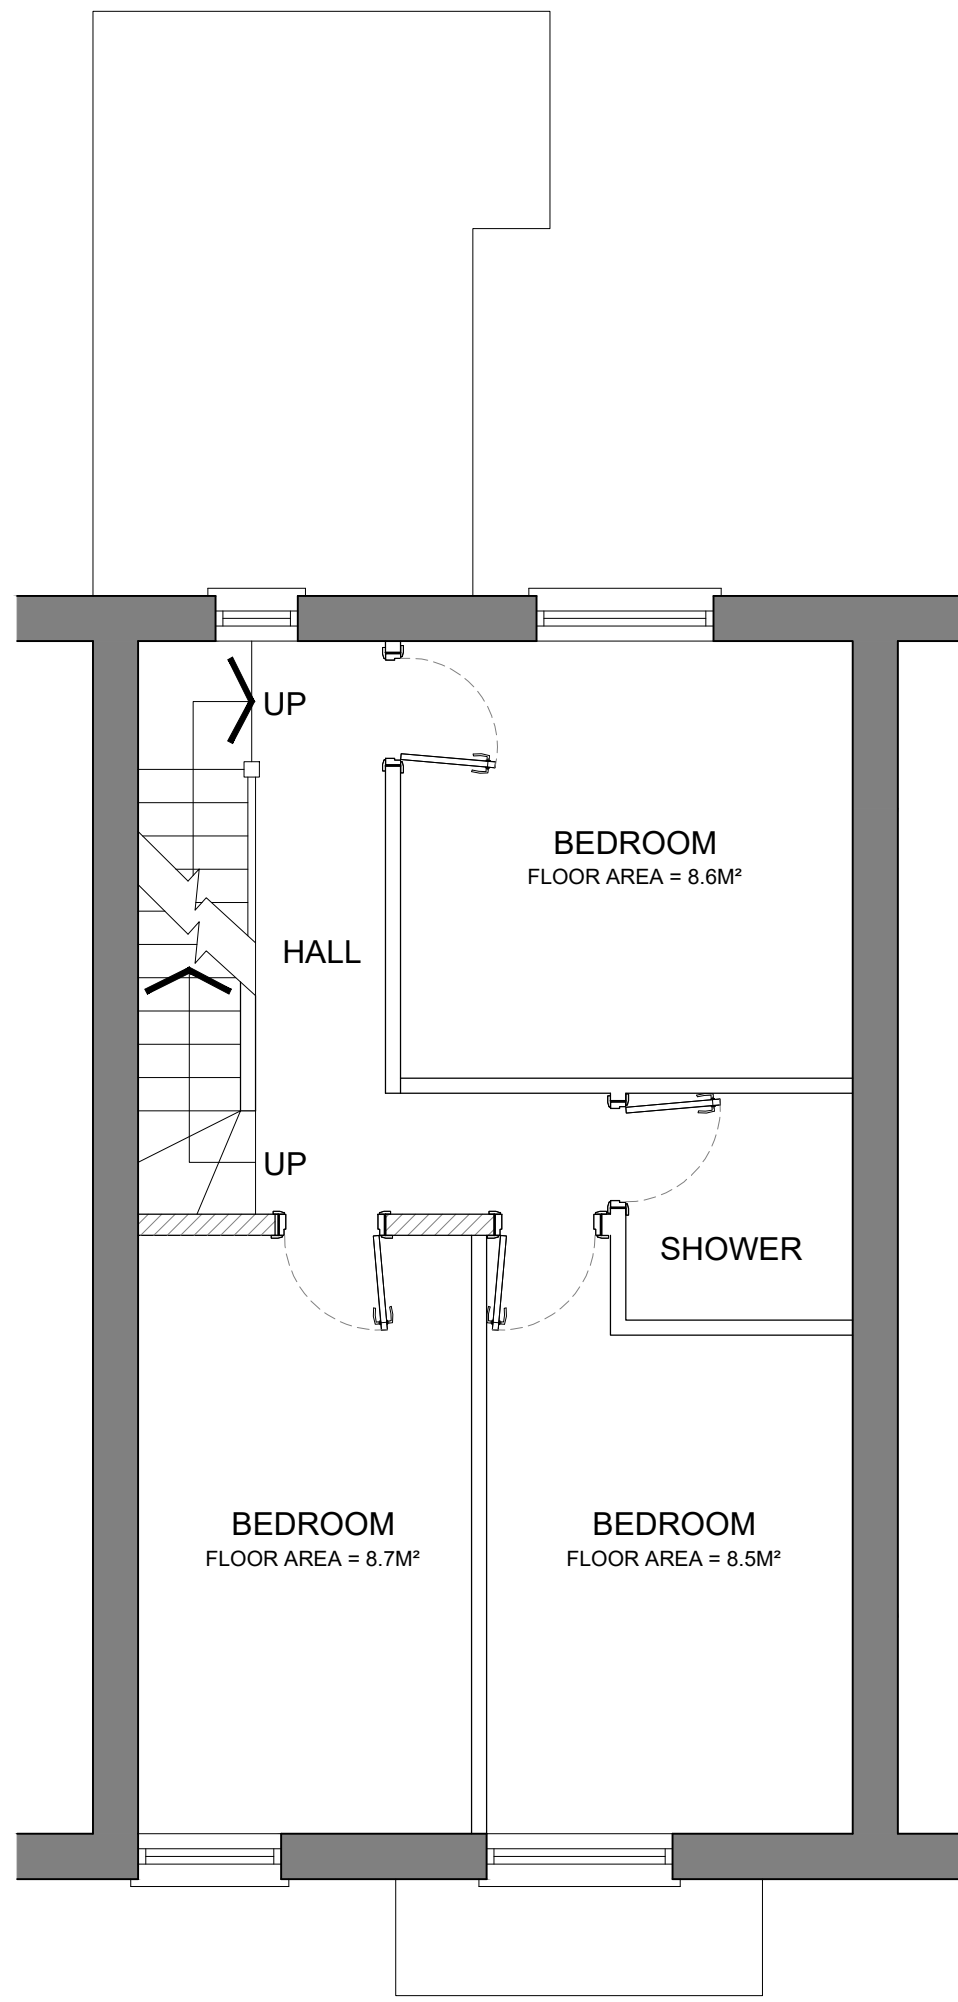

FIRST FLOOR PLAN

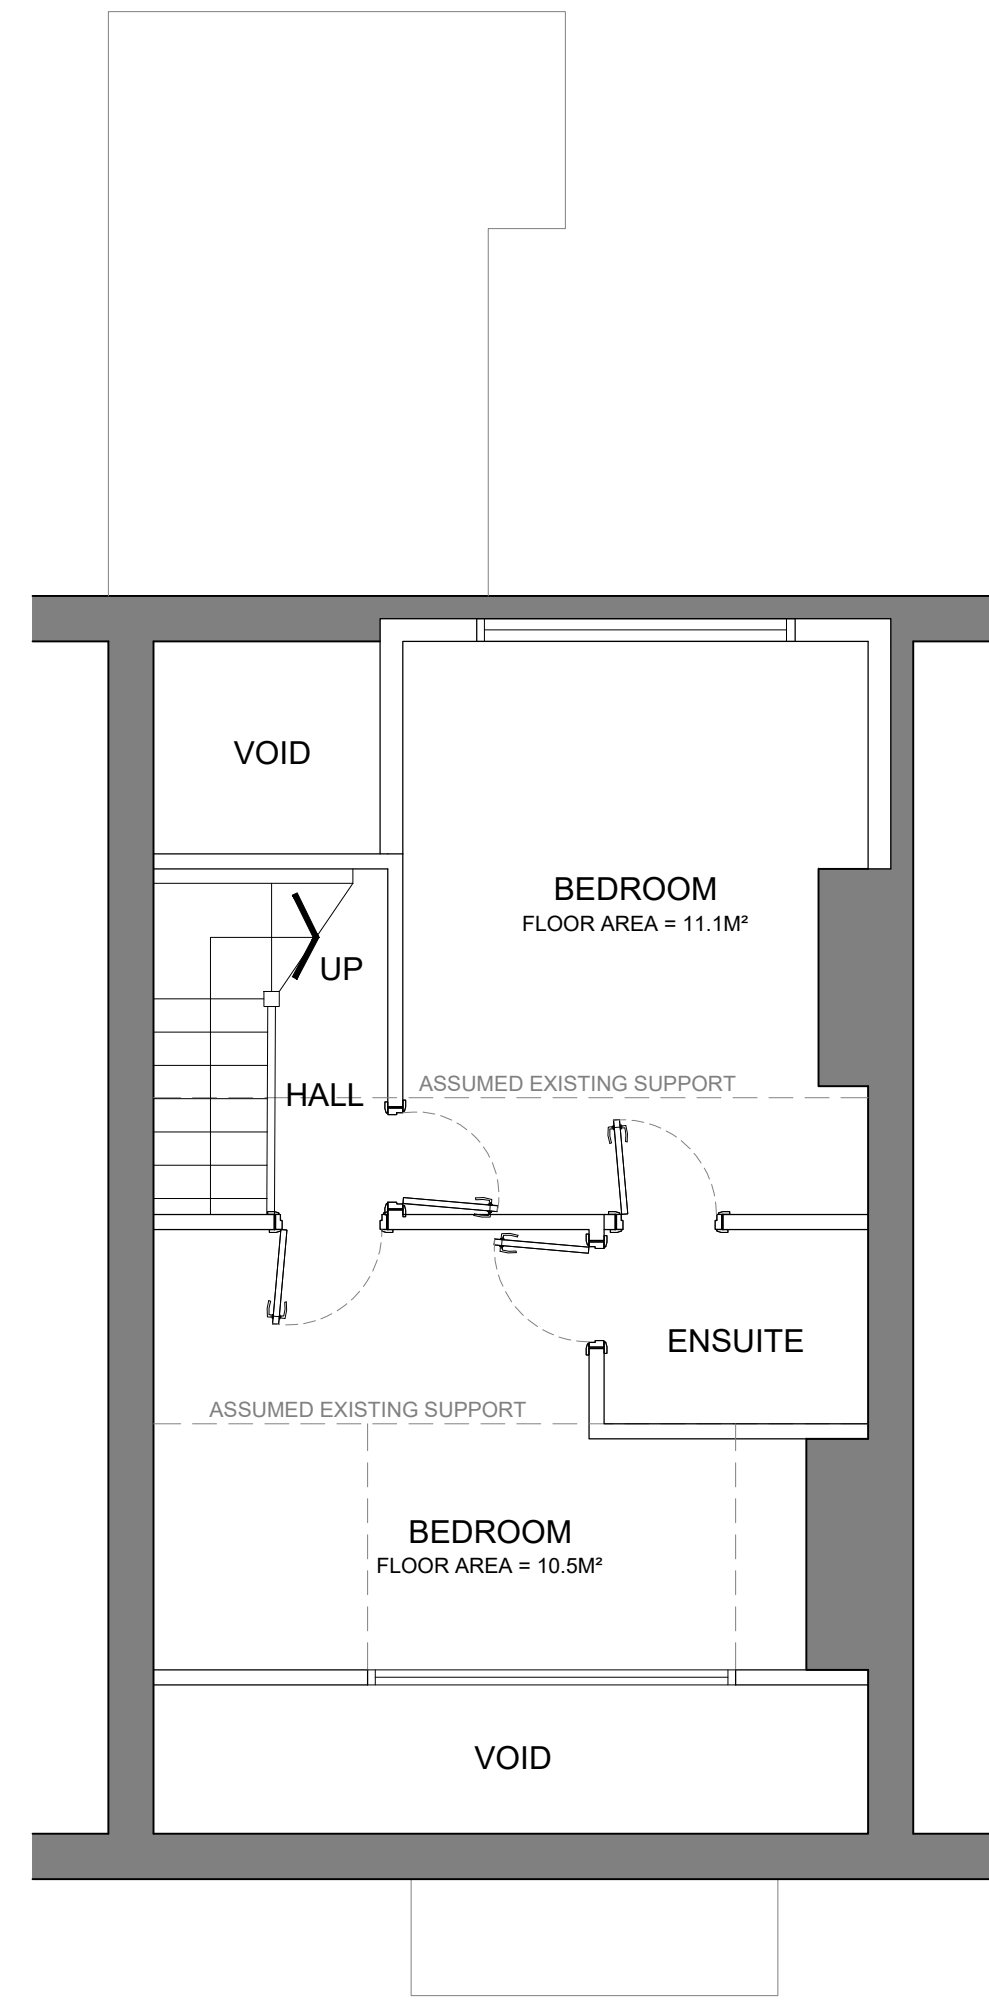

SECOND FLOOR PLAN

23 NORWOOD PLACE
LEEDS
LS6 1DY

SALES PLANS
SCALE - 1:50 @ A2

