




LOWER GROUND FLOOR PLAN

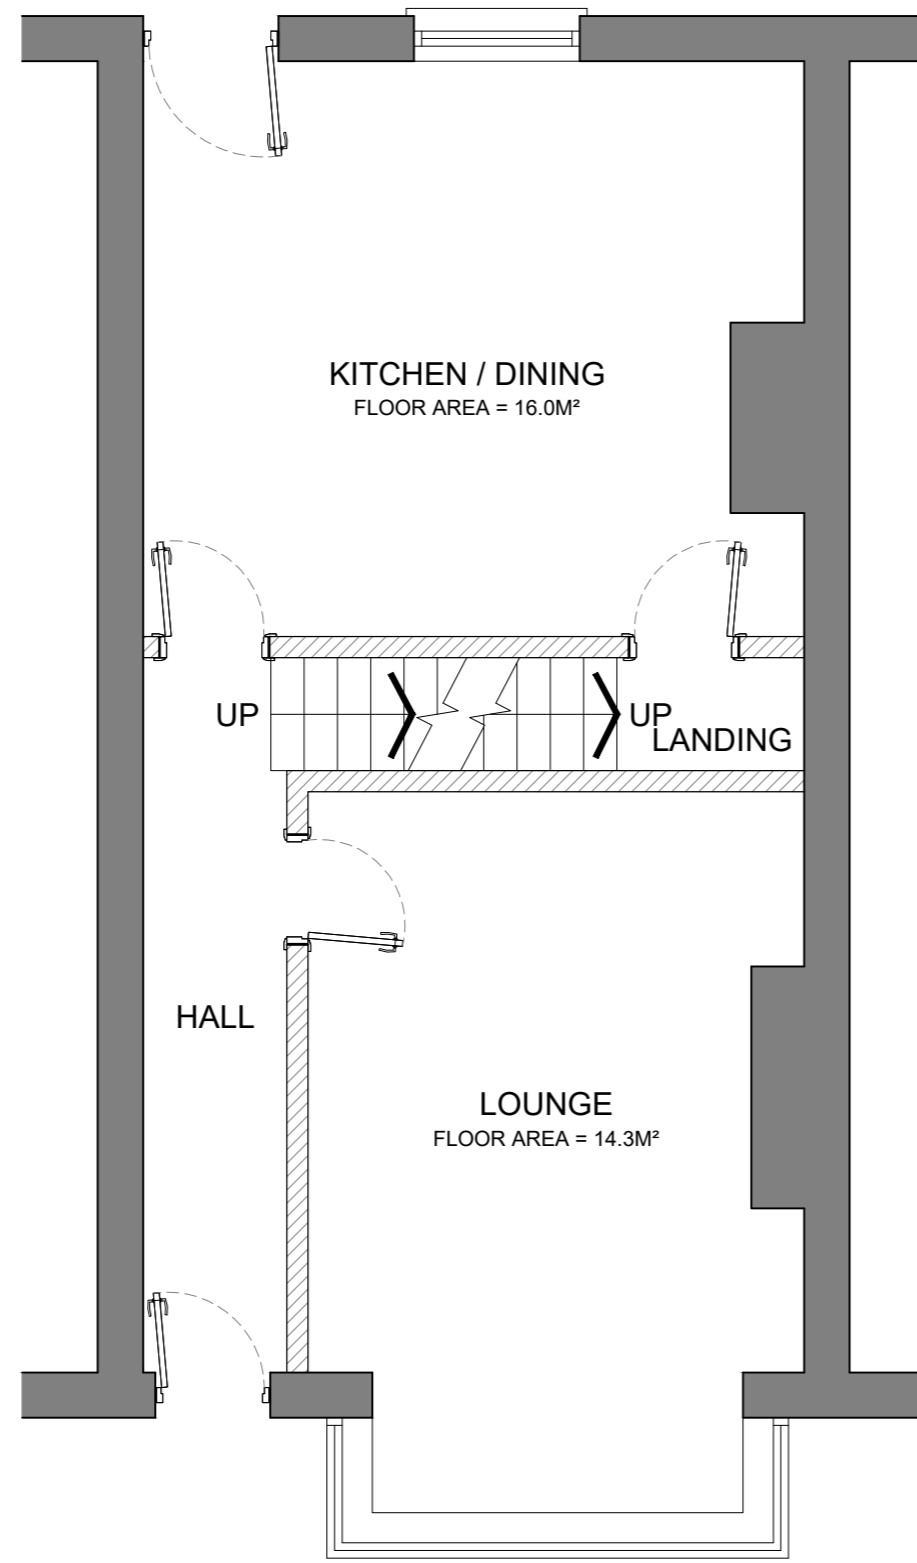

GROUND FLOOR PLAN

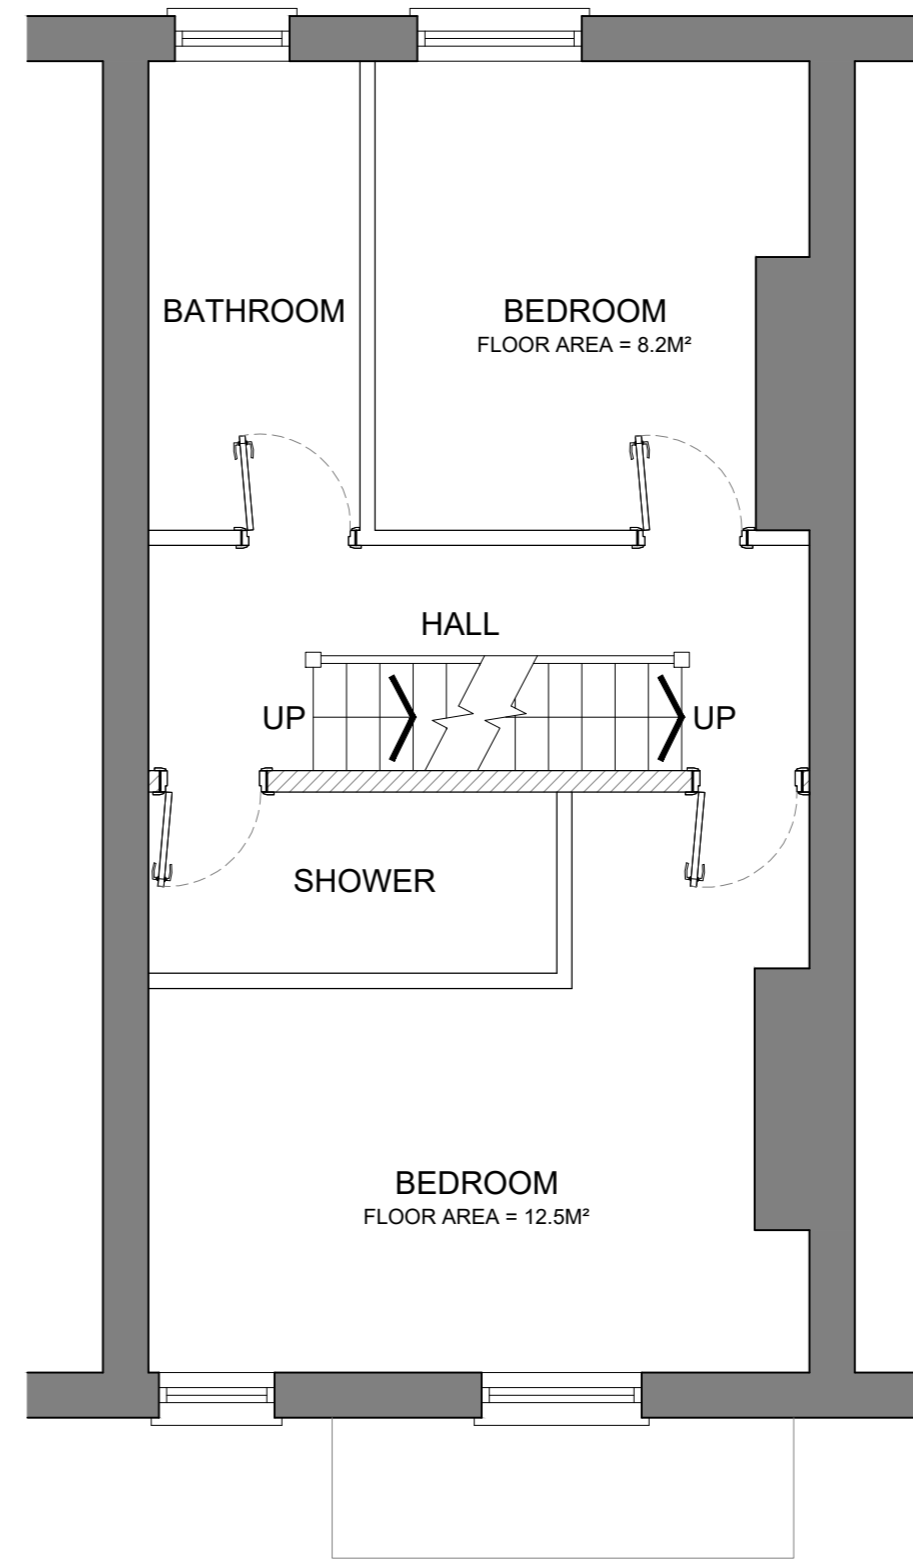

FIRST FLOOR PLAN

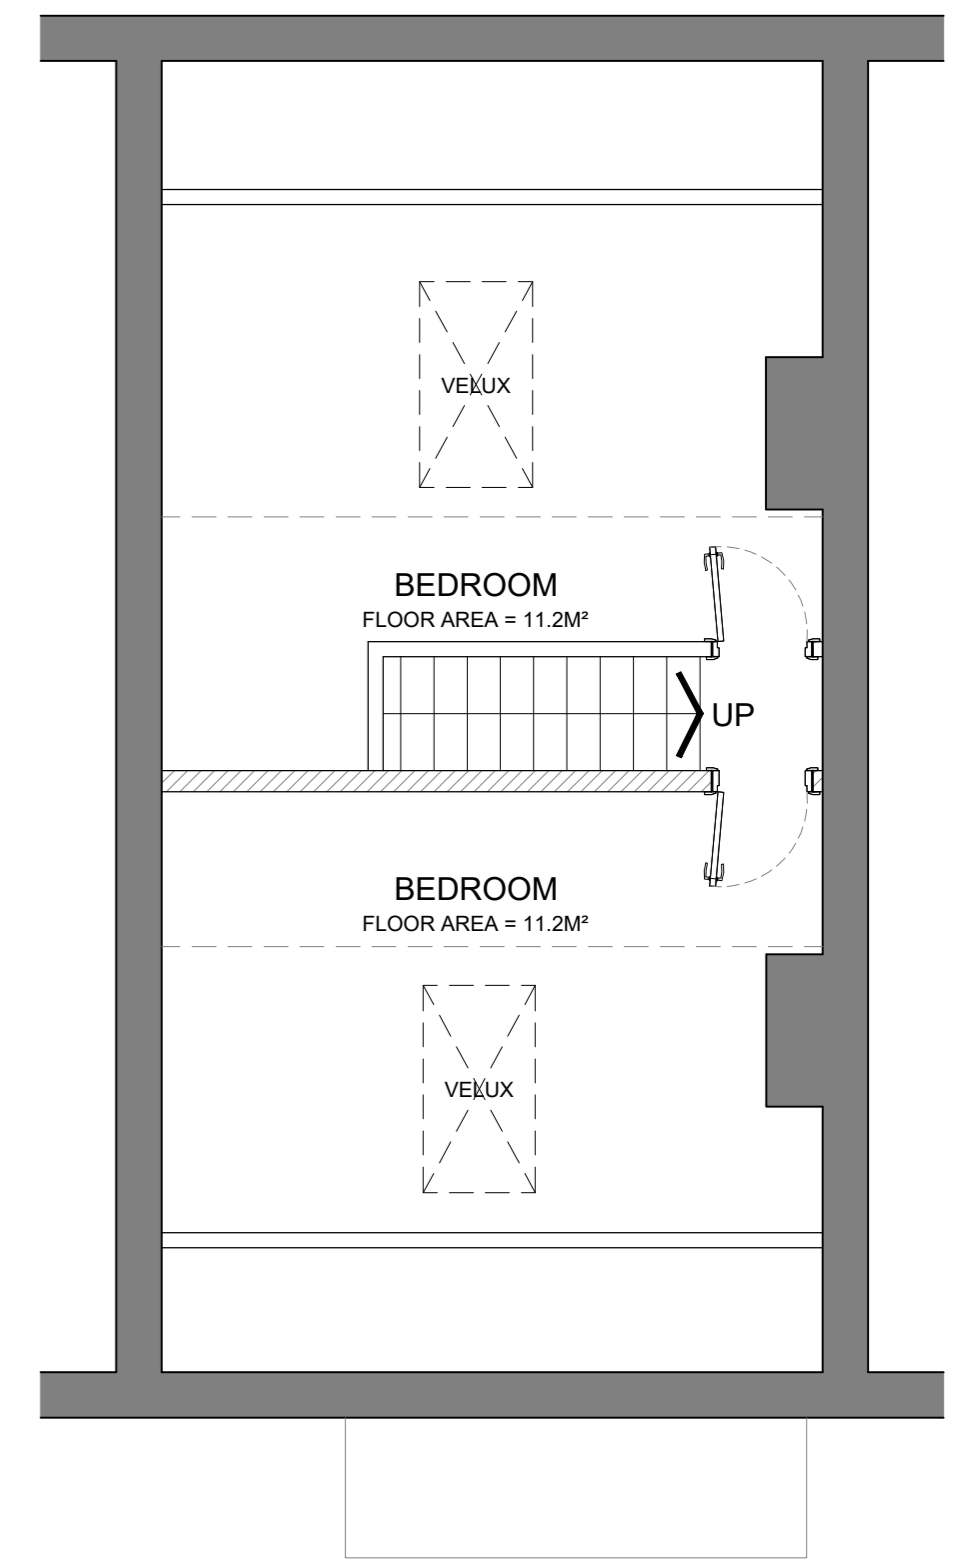

SECOND FLOOR PLAN

14 NEWPORT GARDENS
LEEDS
LS6 3DA

SALES PLANS
SCALE - 1:50 @ A2

