




LOWER GROUND FLOOR PLAN

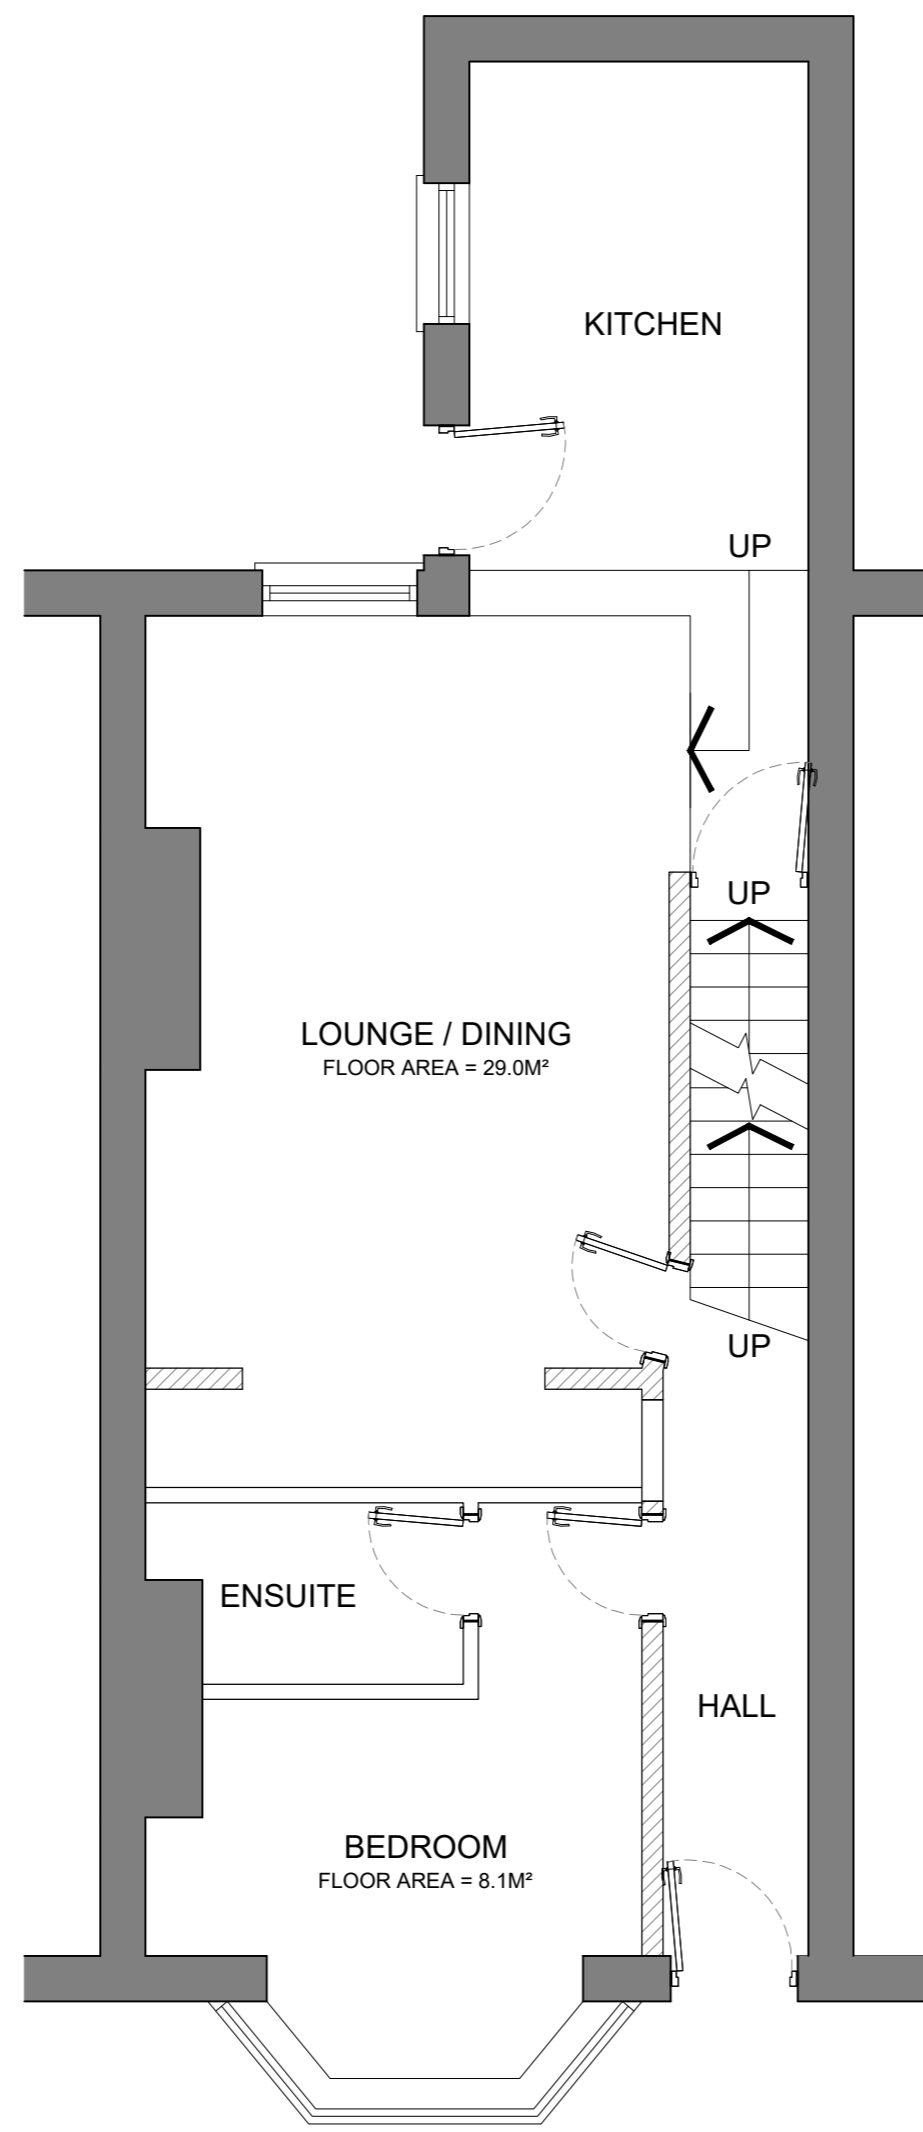

GROUND FLOOR PLAN

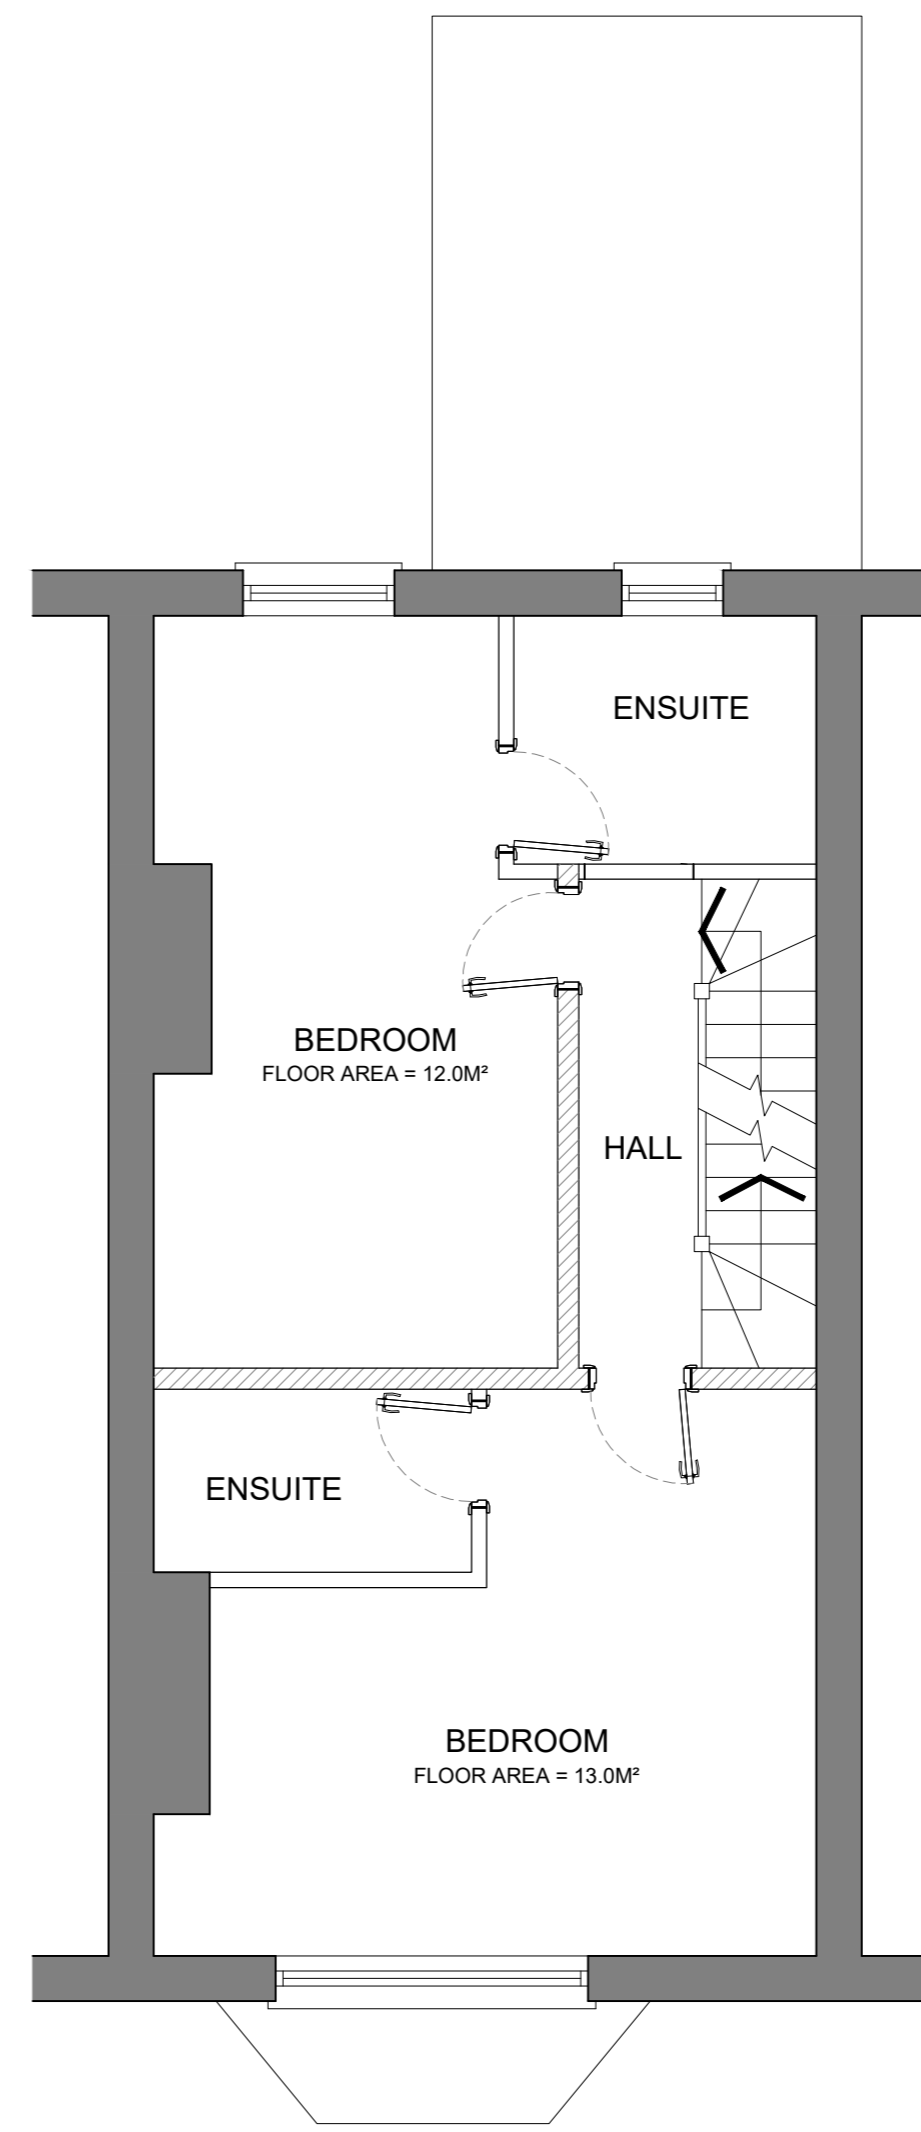

FIRST FLOOR PLAN

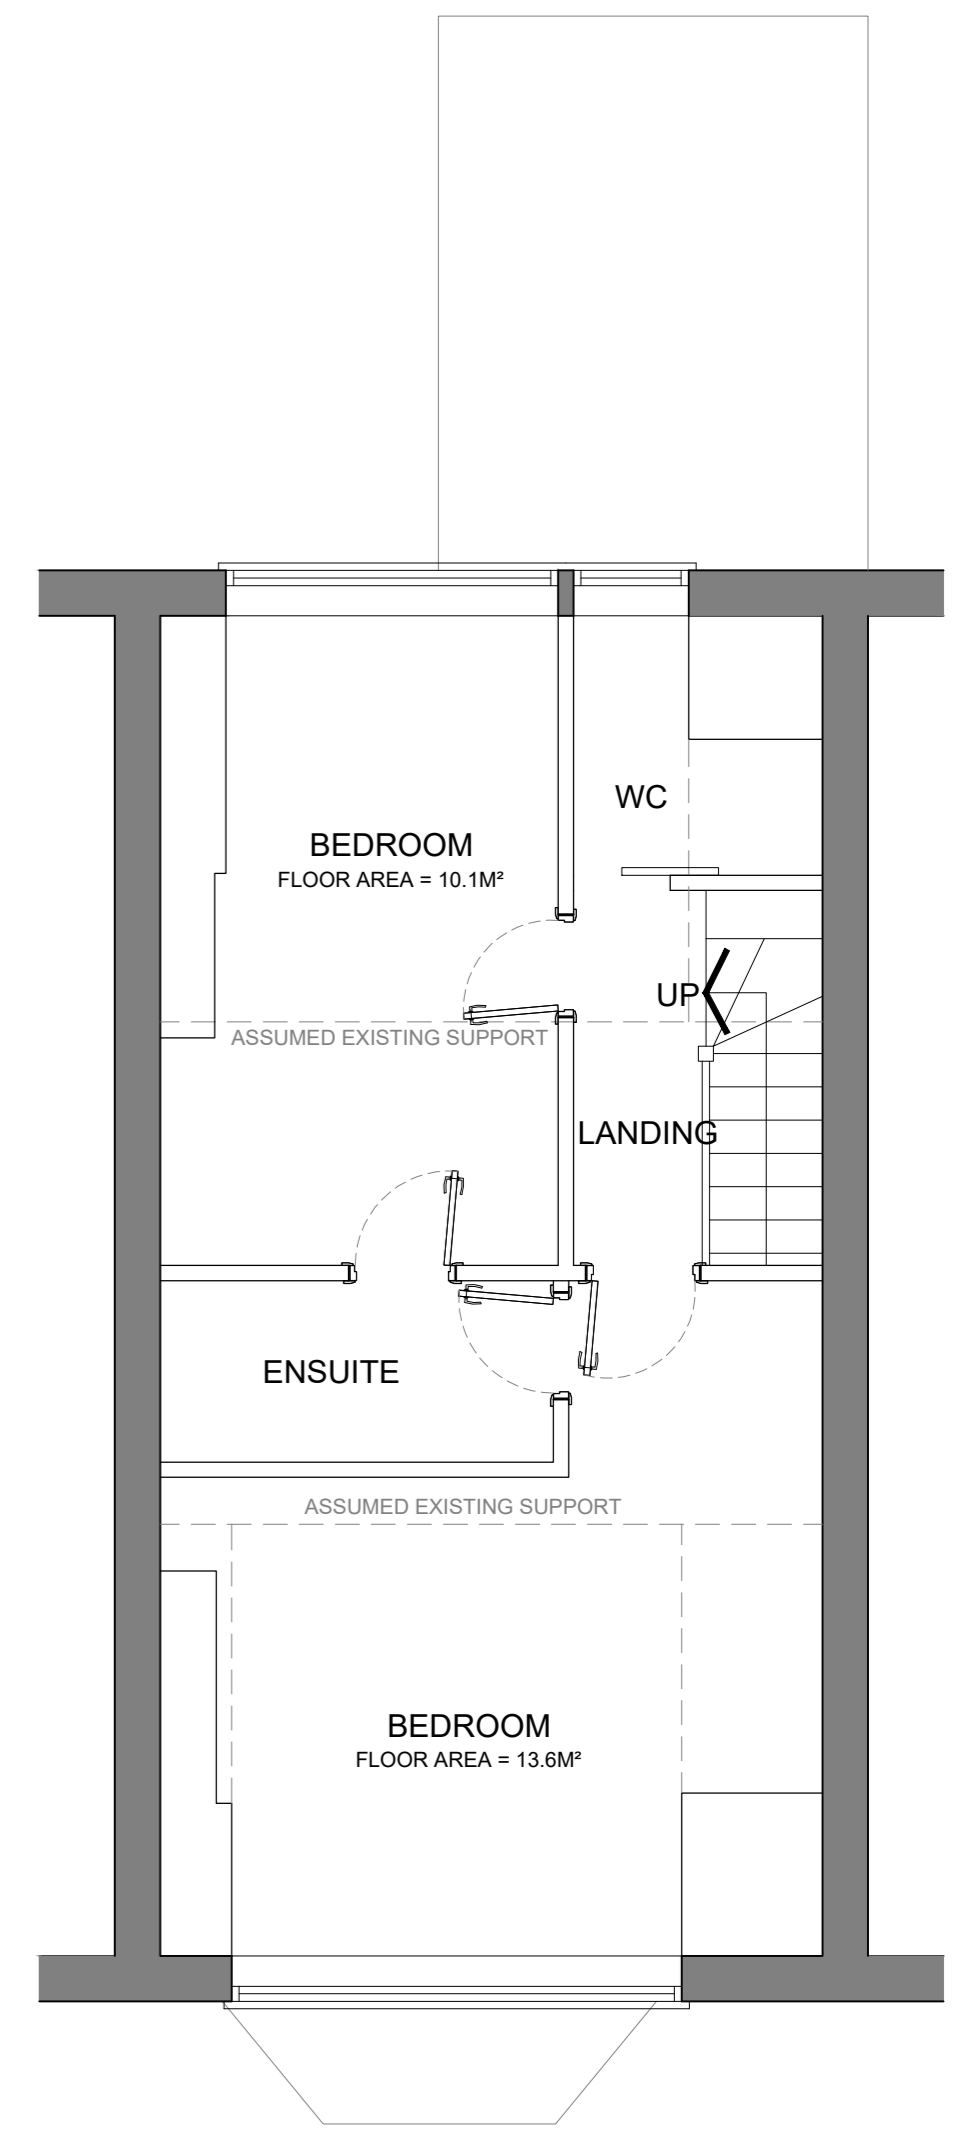

SECOND FLOOR PLAN

7 ARCHERY STREET
LEEDS
LS2 9AS

SALES PLANS
SCALE - 1:50 @ A2

