




LOWER GROUND FLOOR PLAN

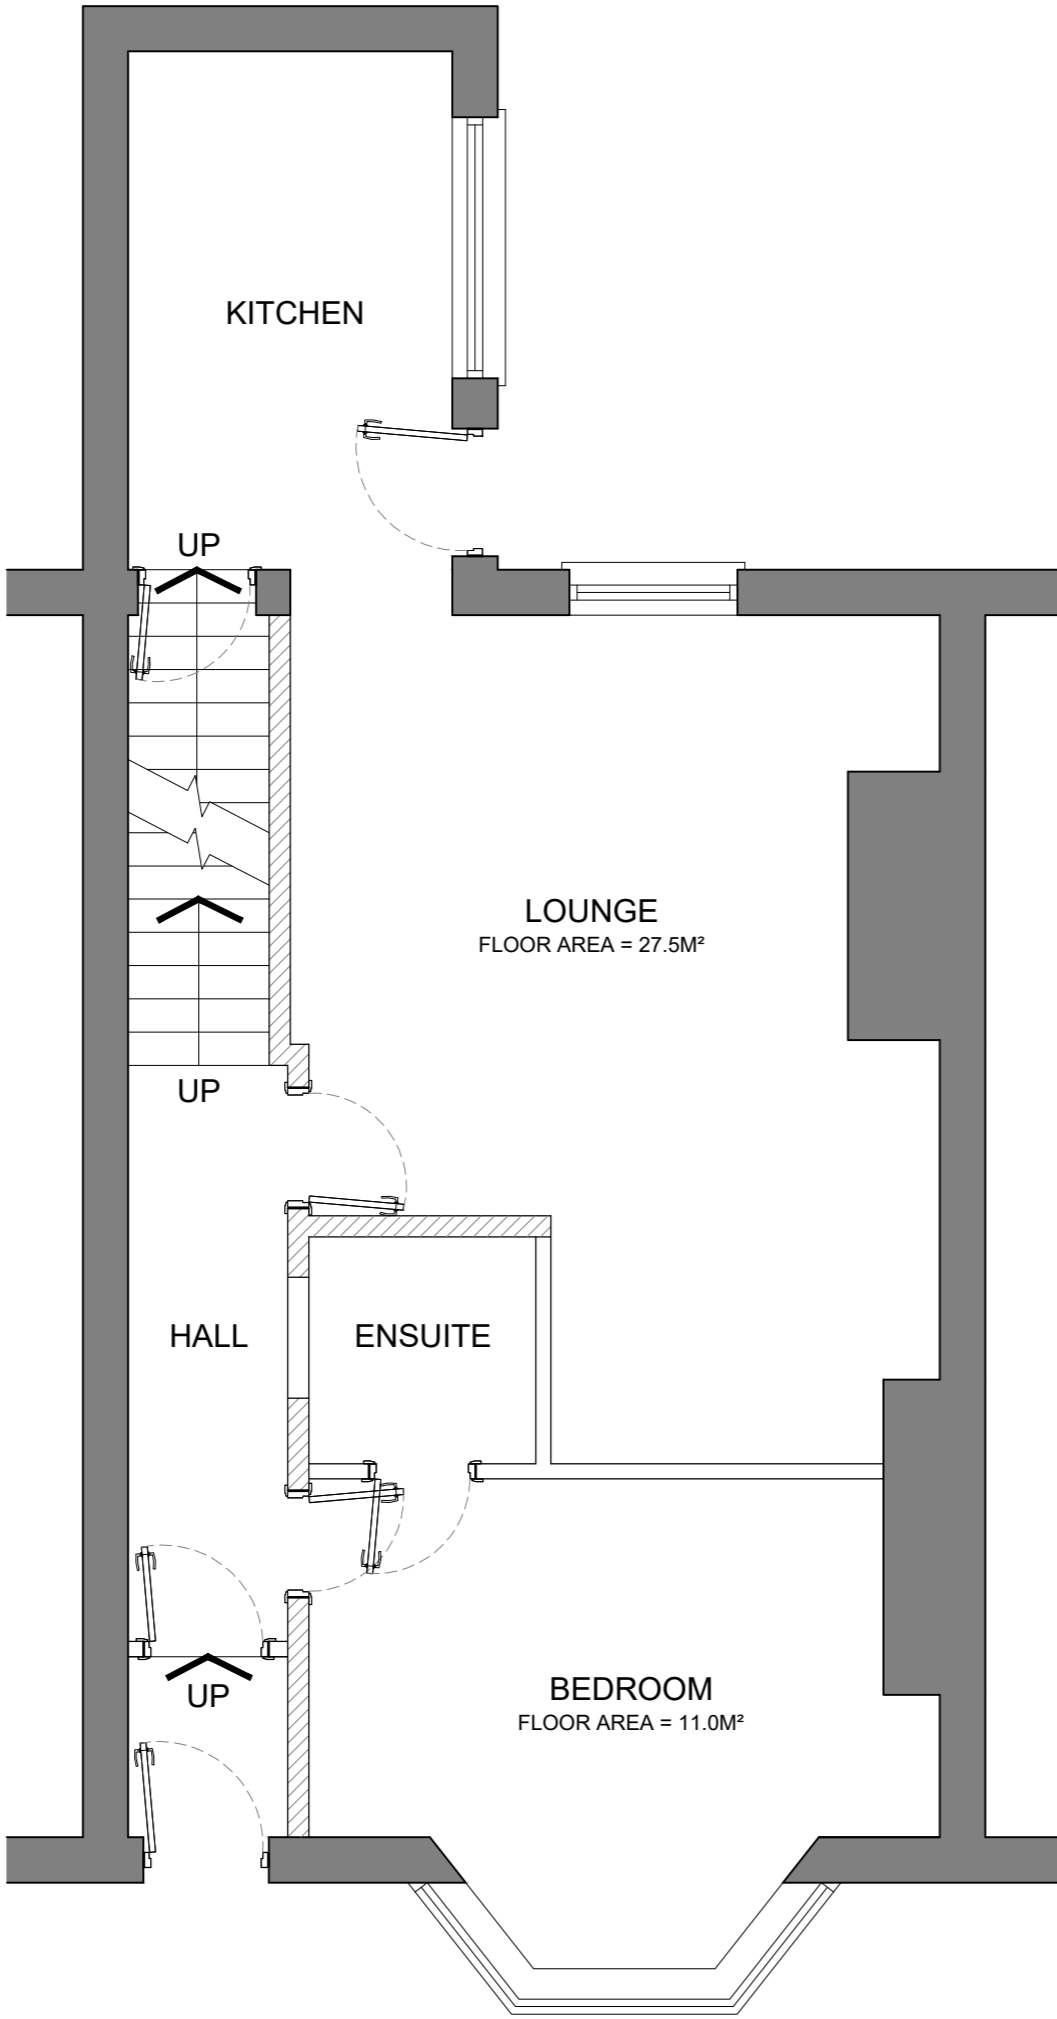

GROUND FLOOR PLAN

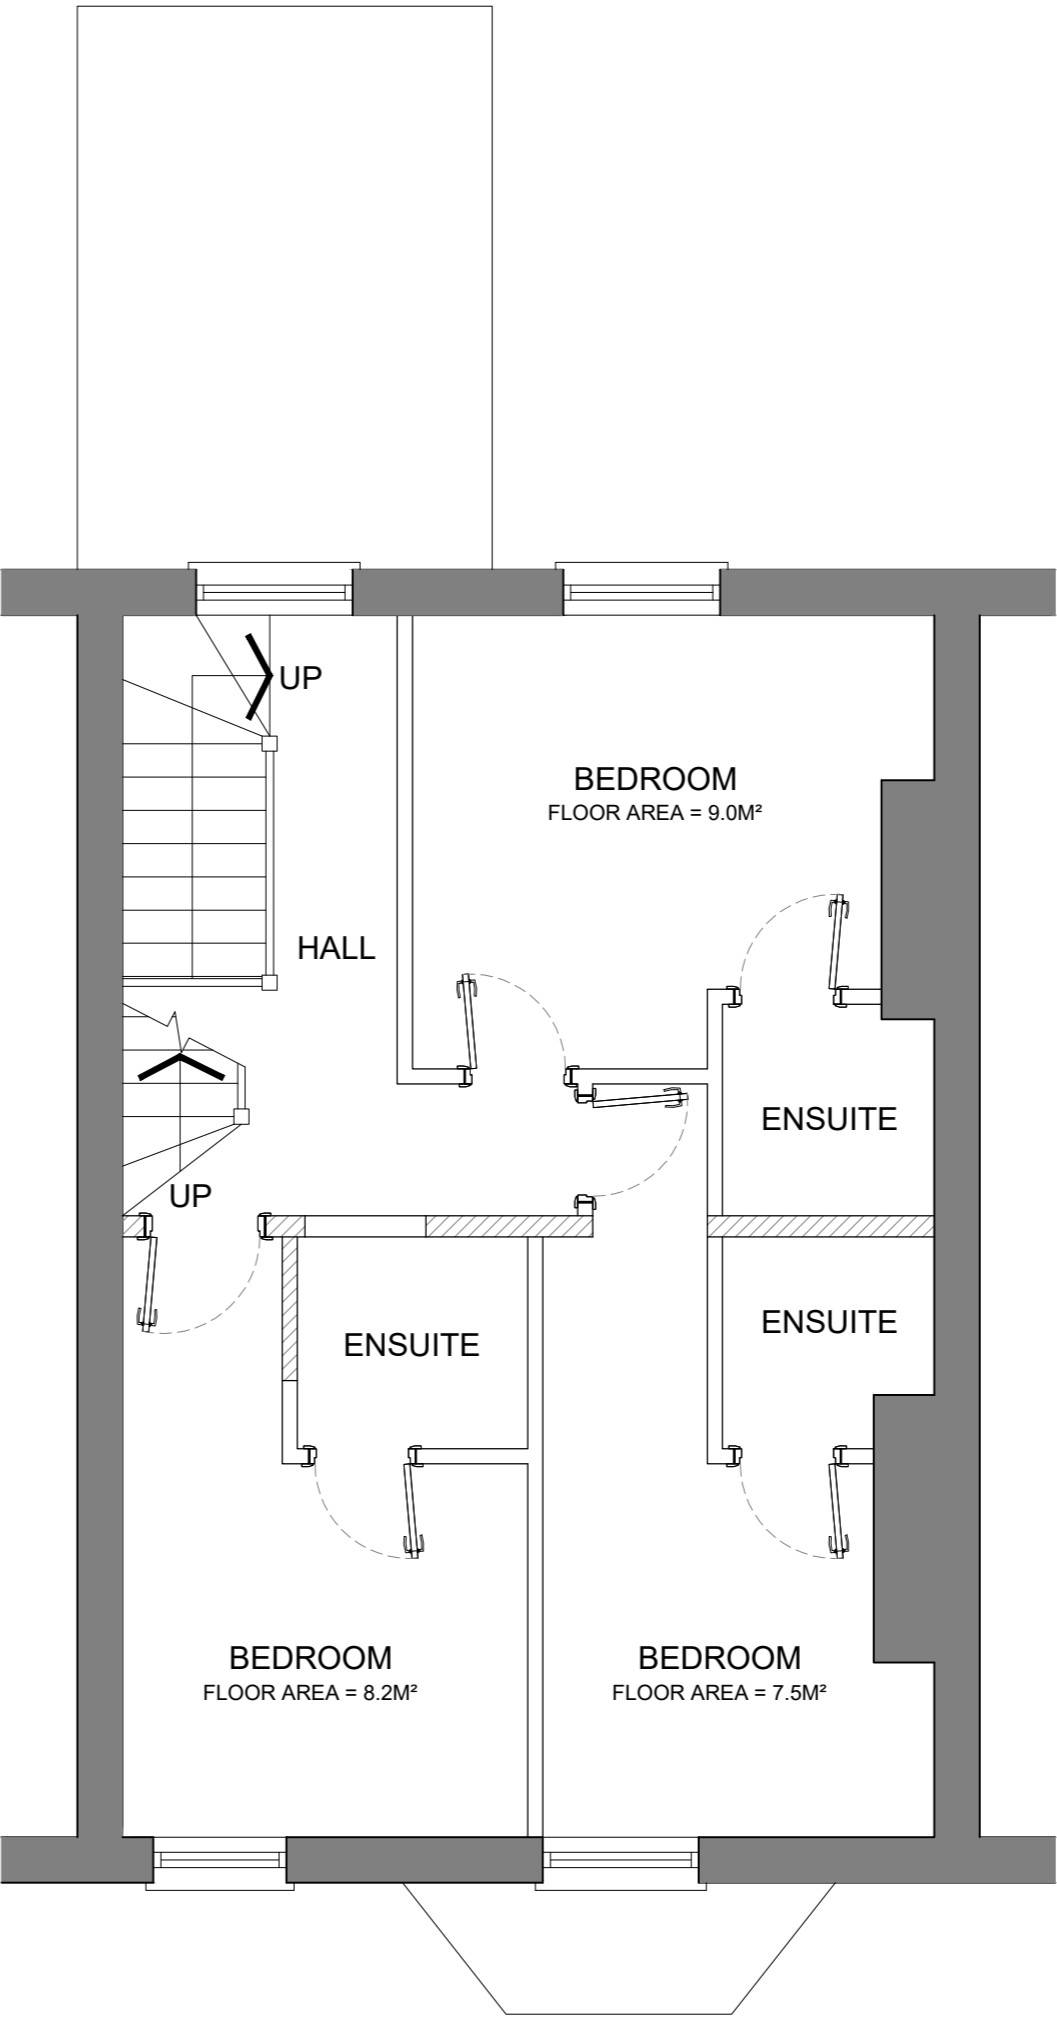

FIRST FLOOR PLAN

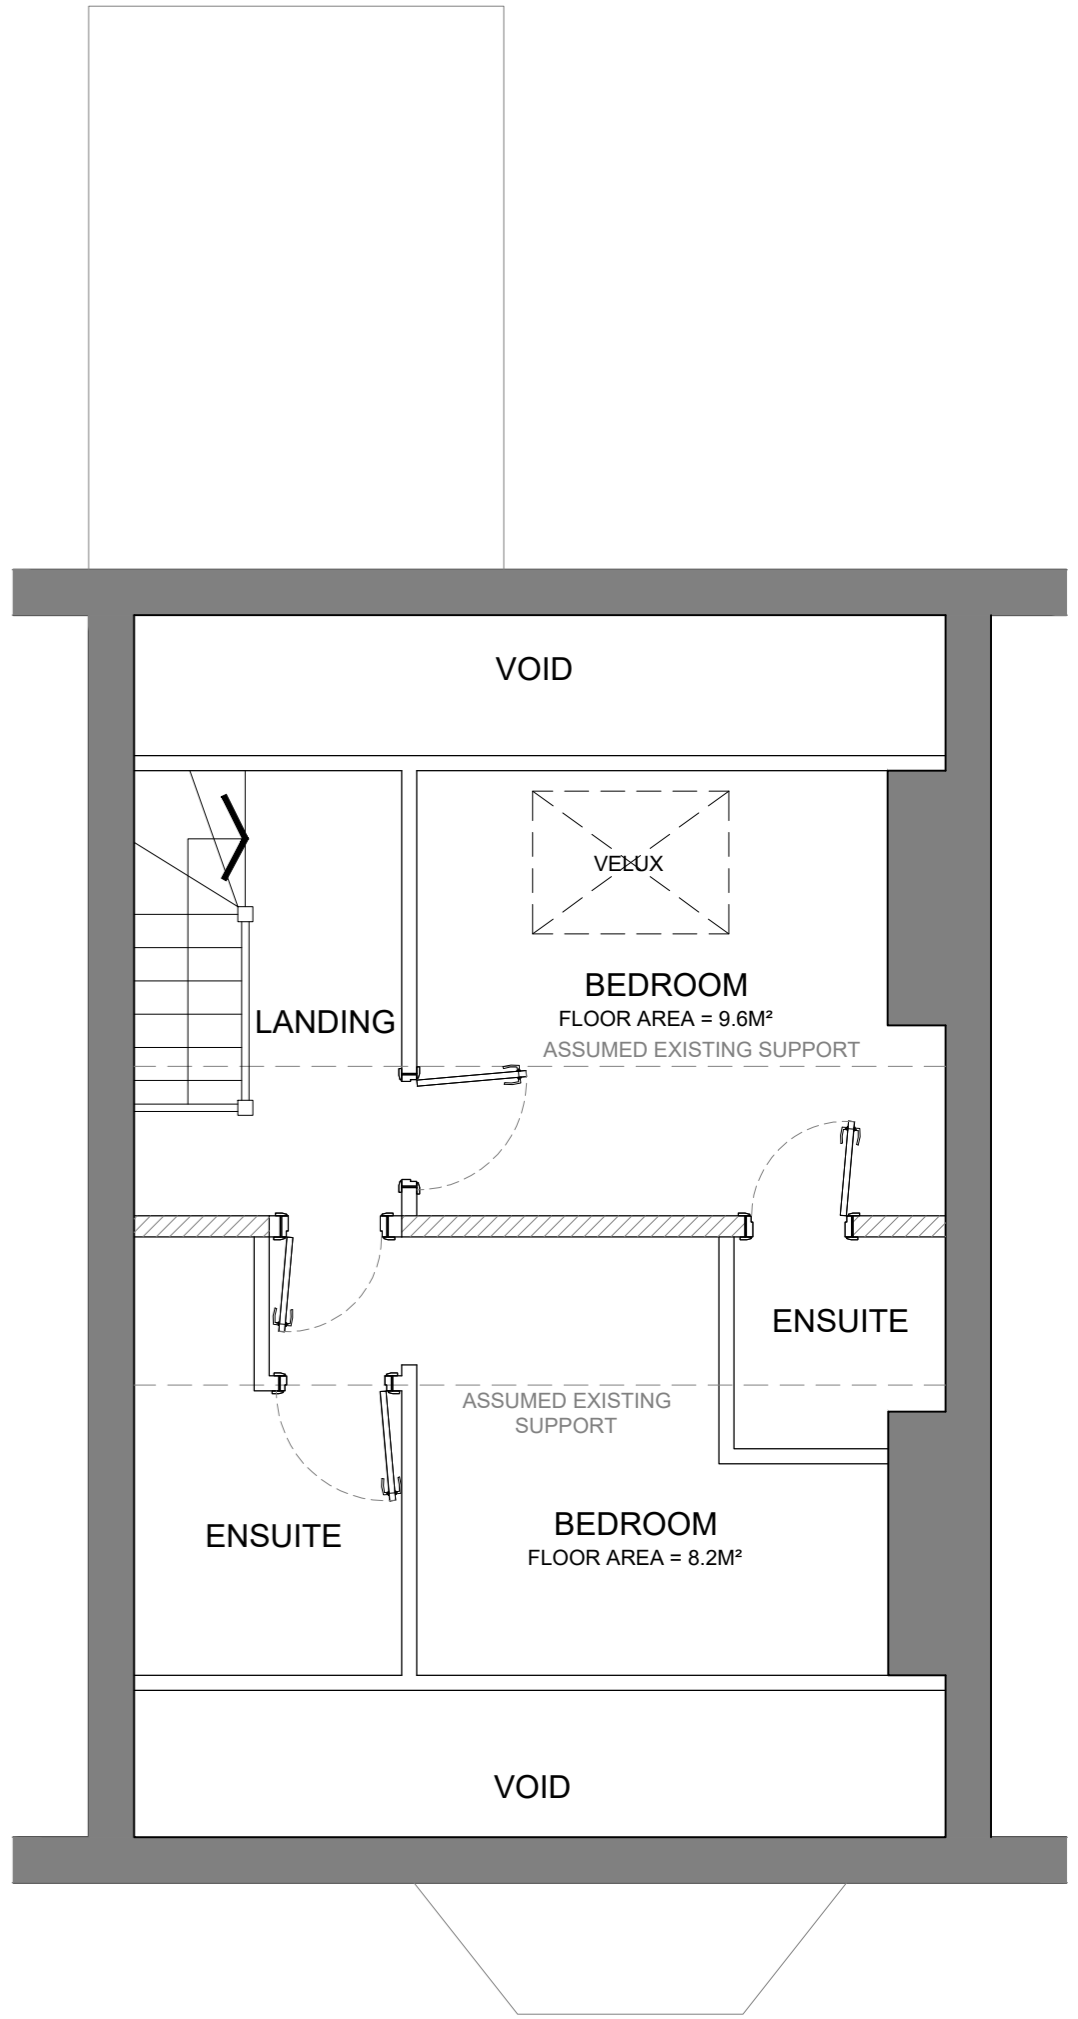

SECOND FLOOR PLAN

14 KENDAL LANE
LEEDS
LS3 1AY

SALES PLANS
SCALE - 1:50 @ A2

