



49 ST ANN'S AVENUE
LEEDS
LS4 2PB


PROPOSED LOWER GROUND FLOOR PLAN
SCALE - 1:50 @ A3

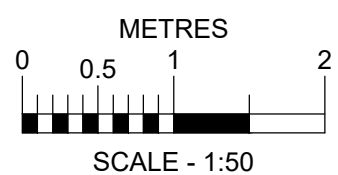


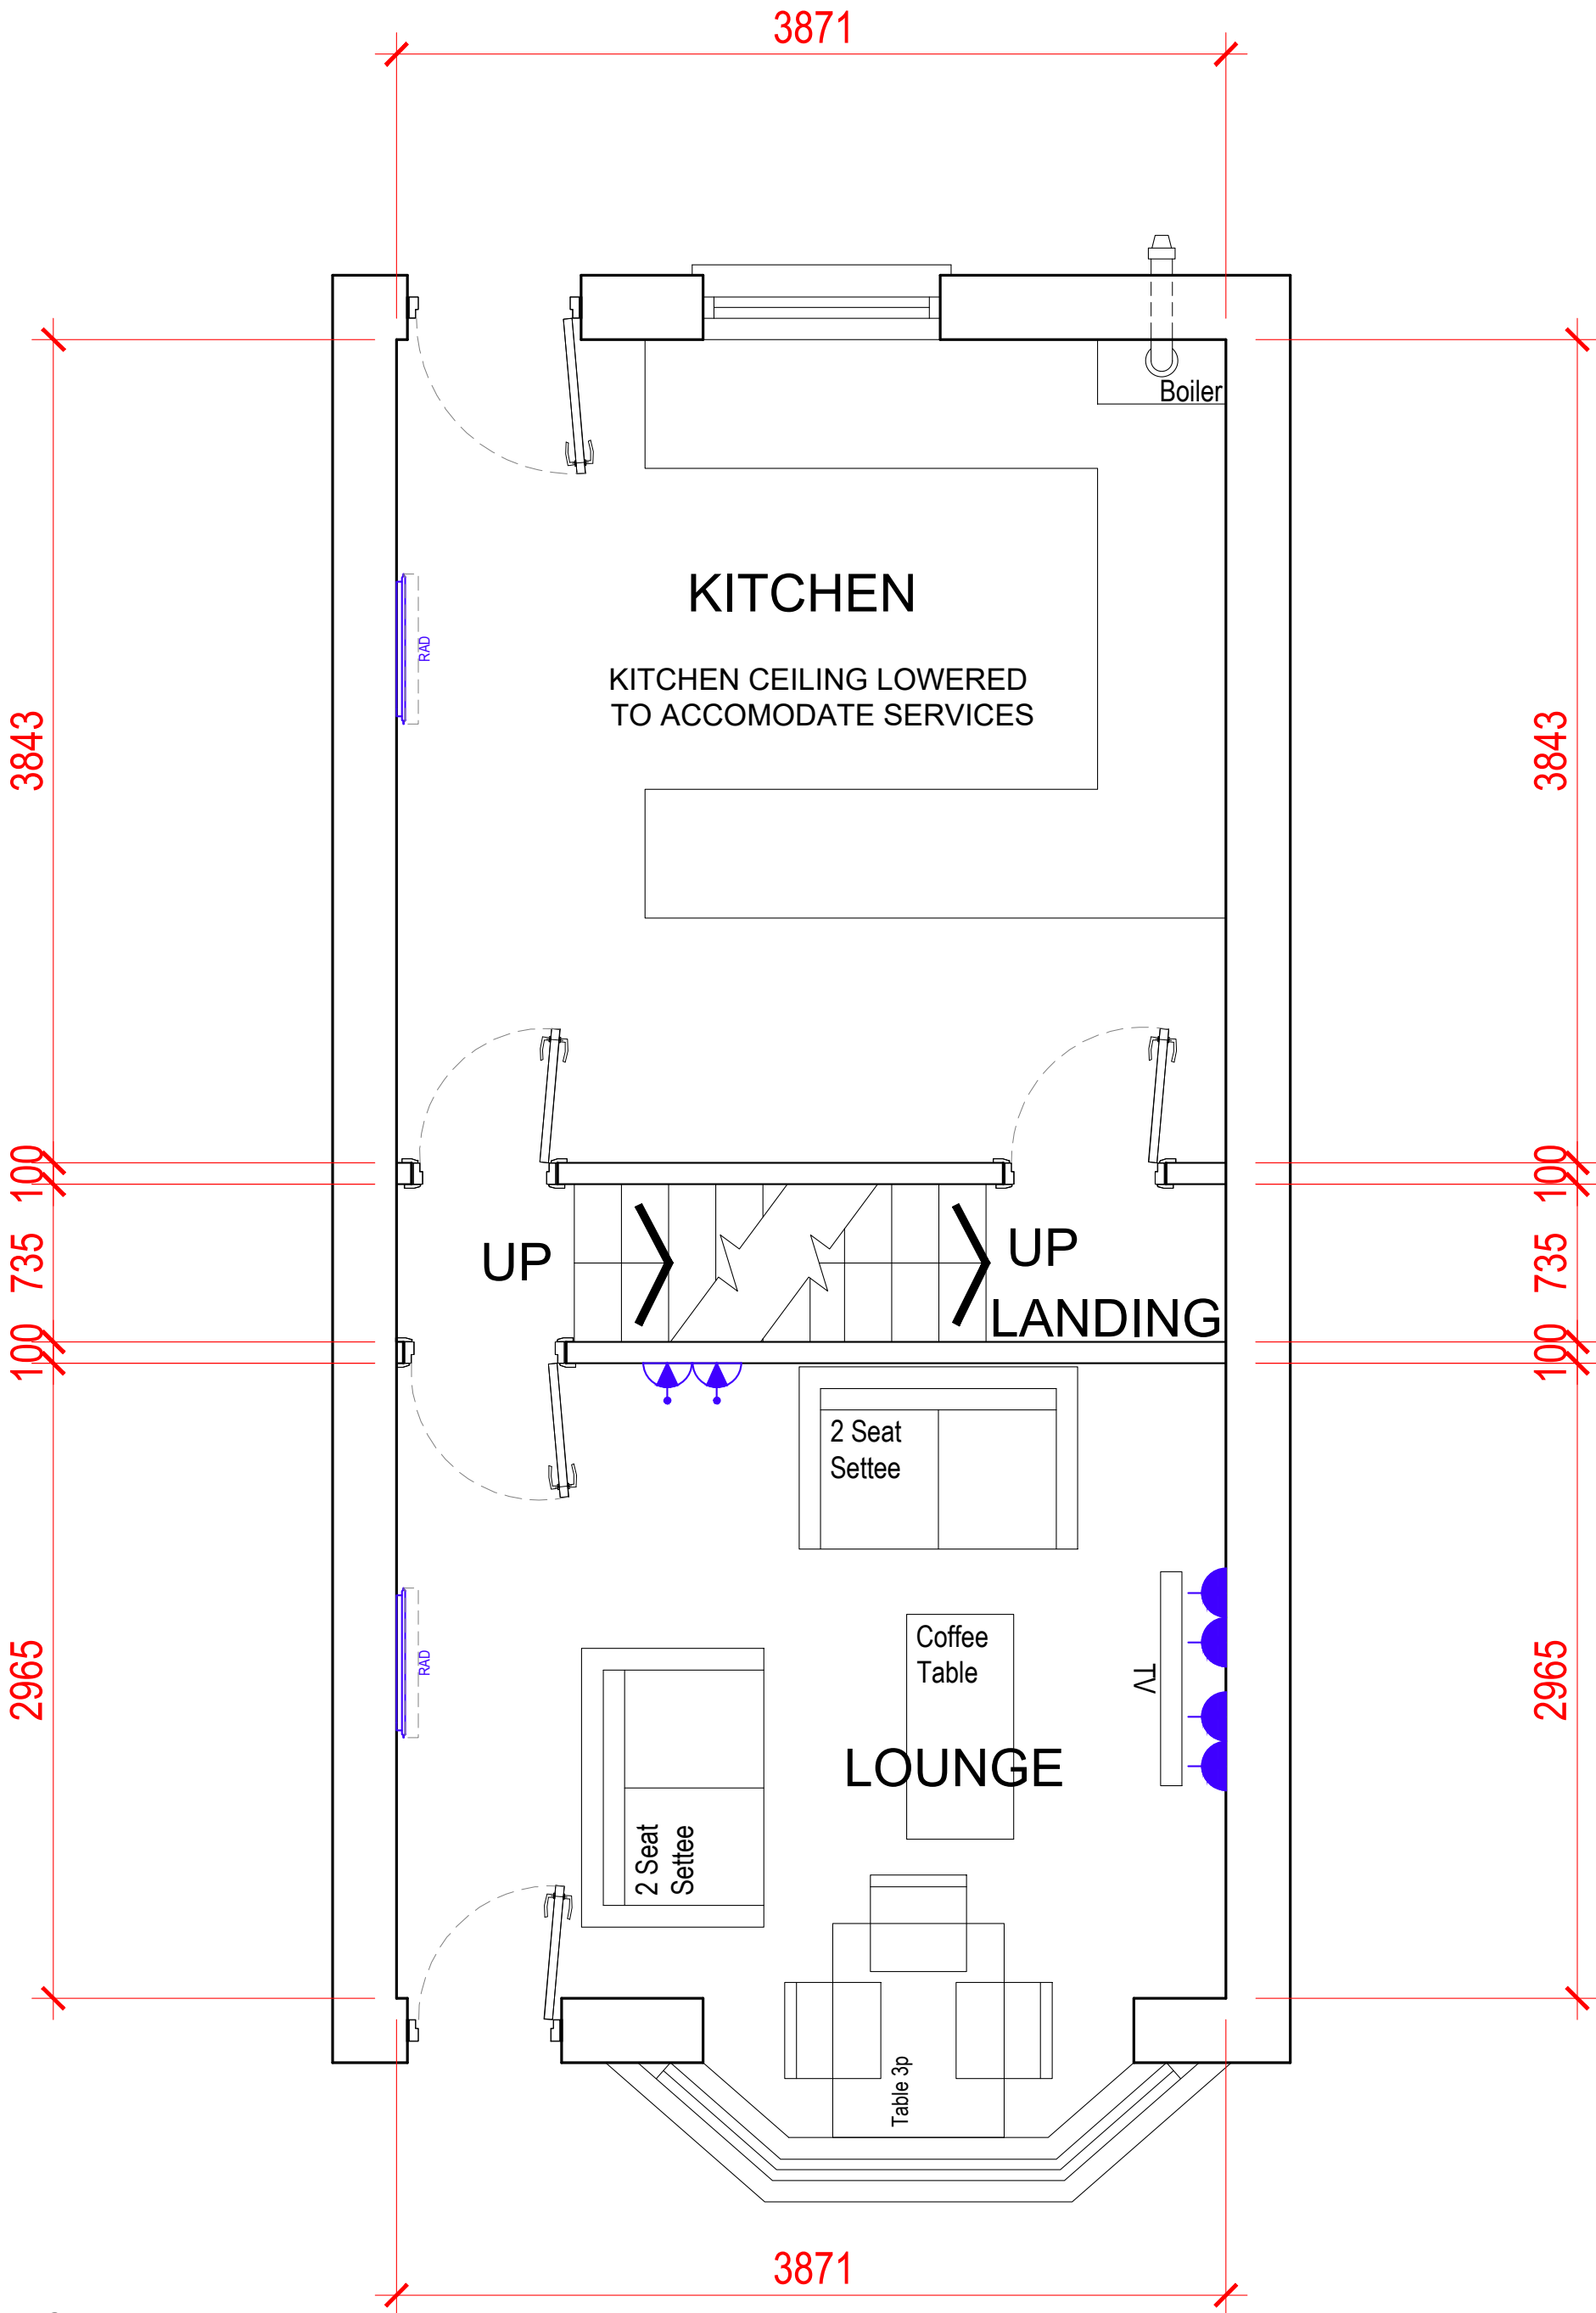

49 ST ANN'S AVENUE
 LEEDS
 LS4 2PB


PROPOSED GROUND FLOOR PLAN
 SCALE - 1:50 @ A3

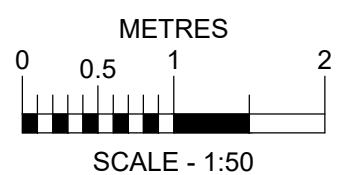


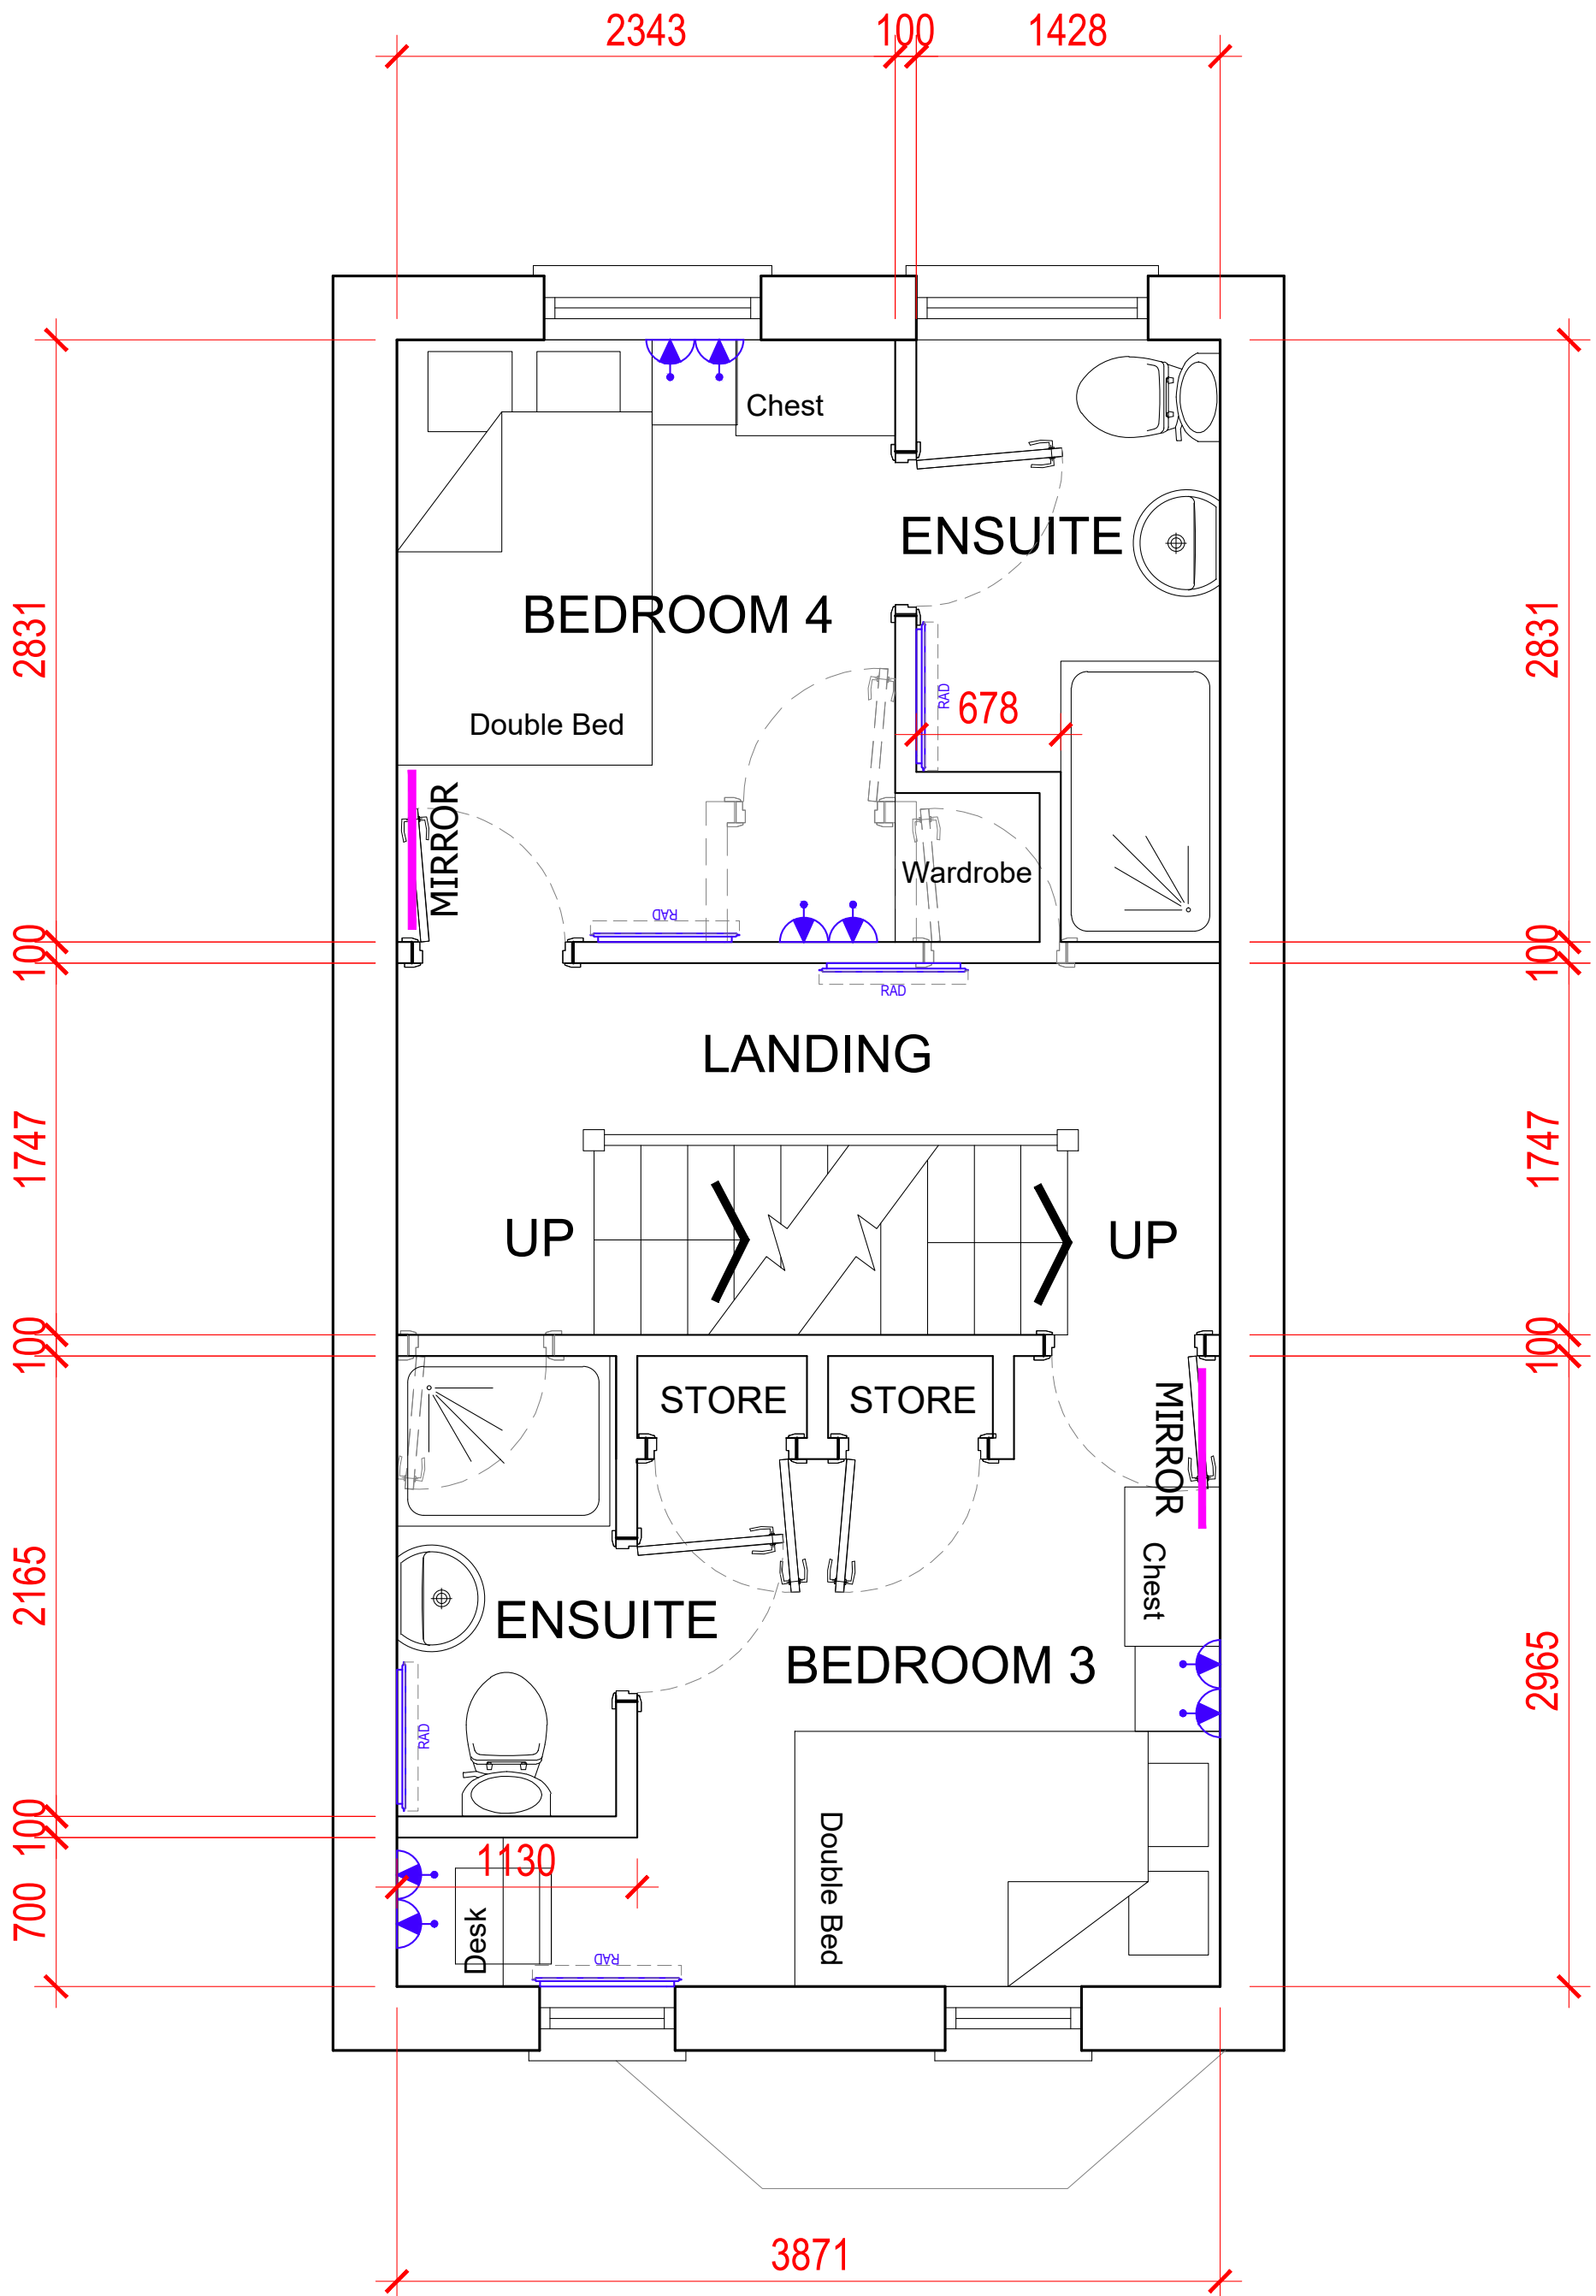

49 ST ANN'S AVENUE
 LEEDS
 LS4 2PB

PROPOSED FIRST FLOOR PLAN
 SCALE - 1:50 @ A3

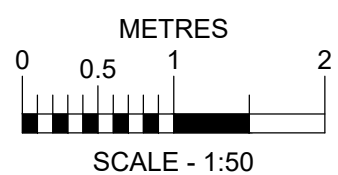

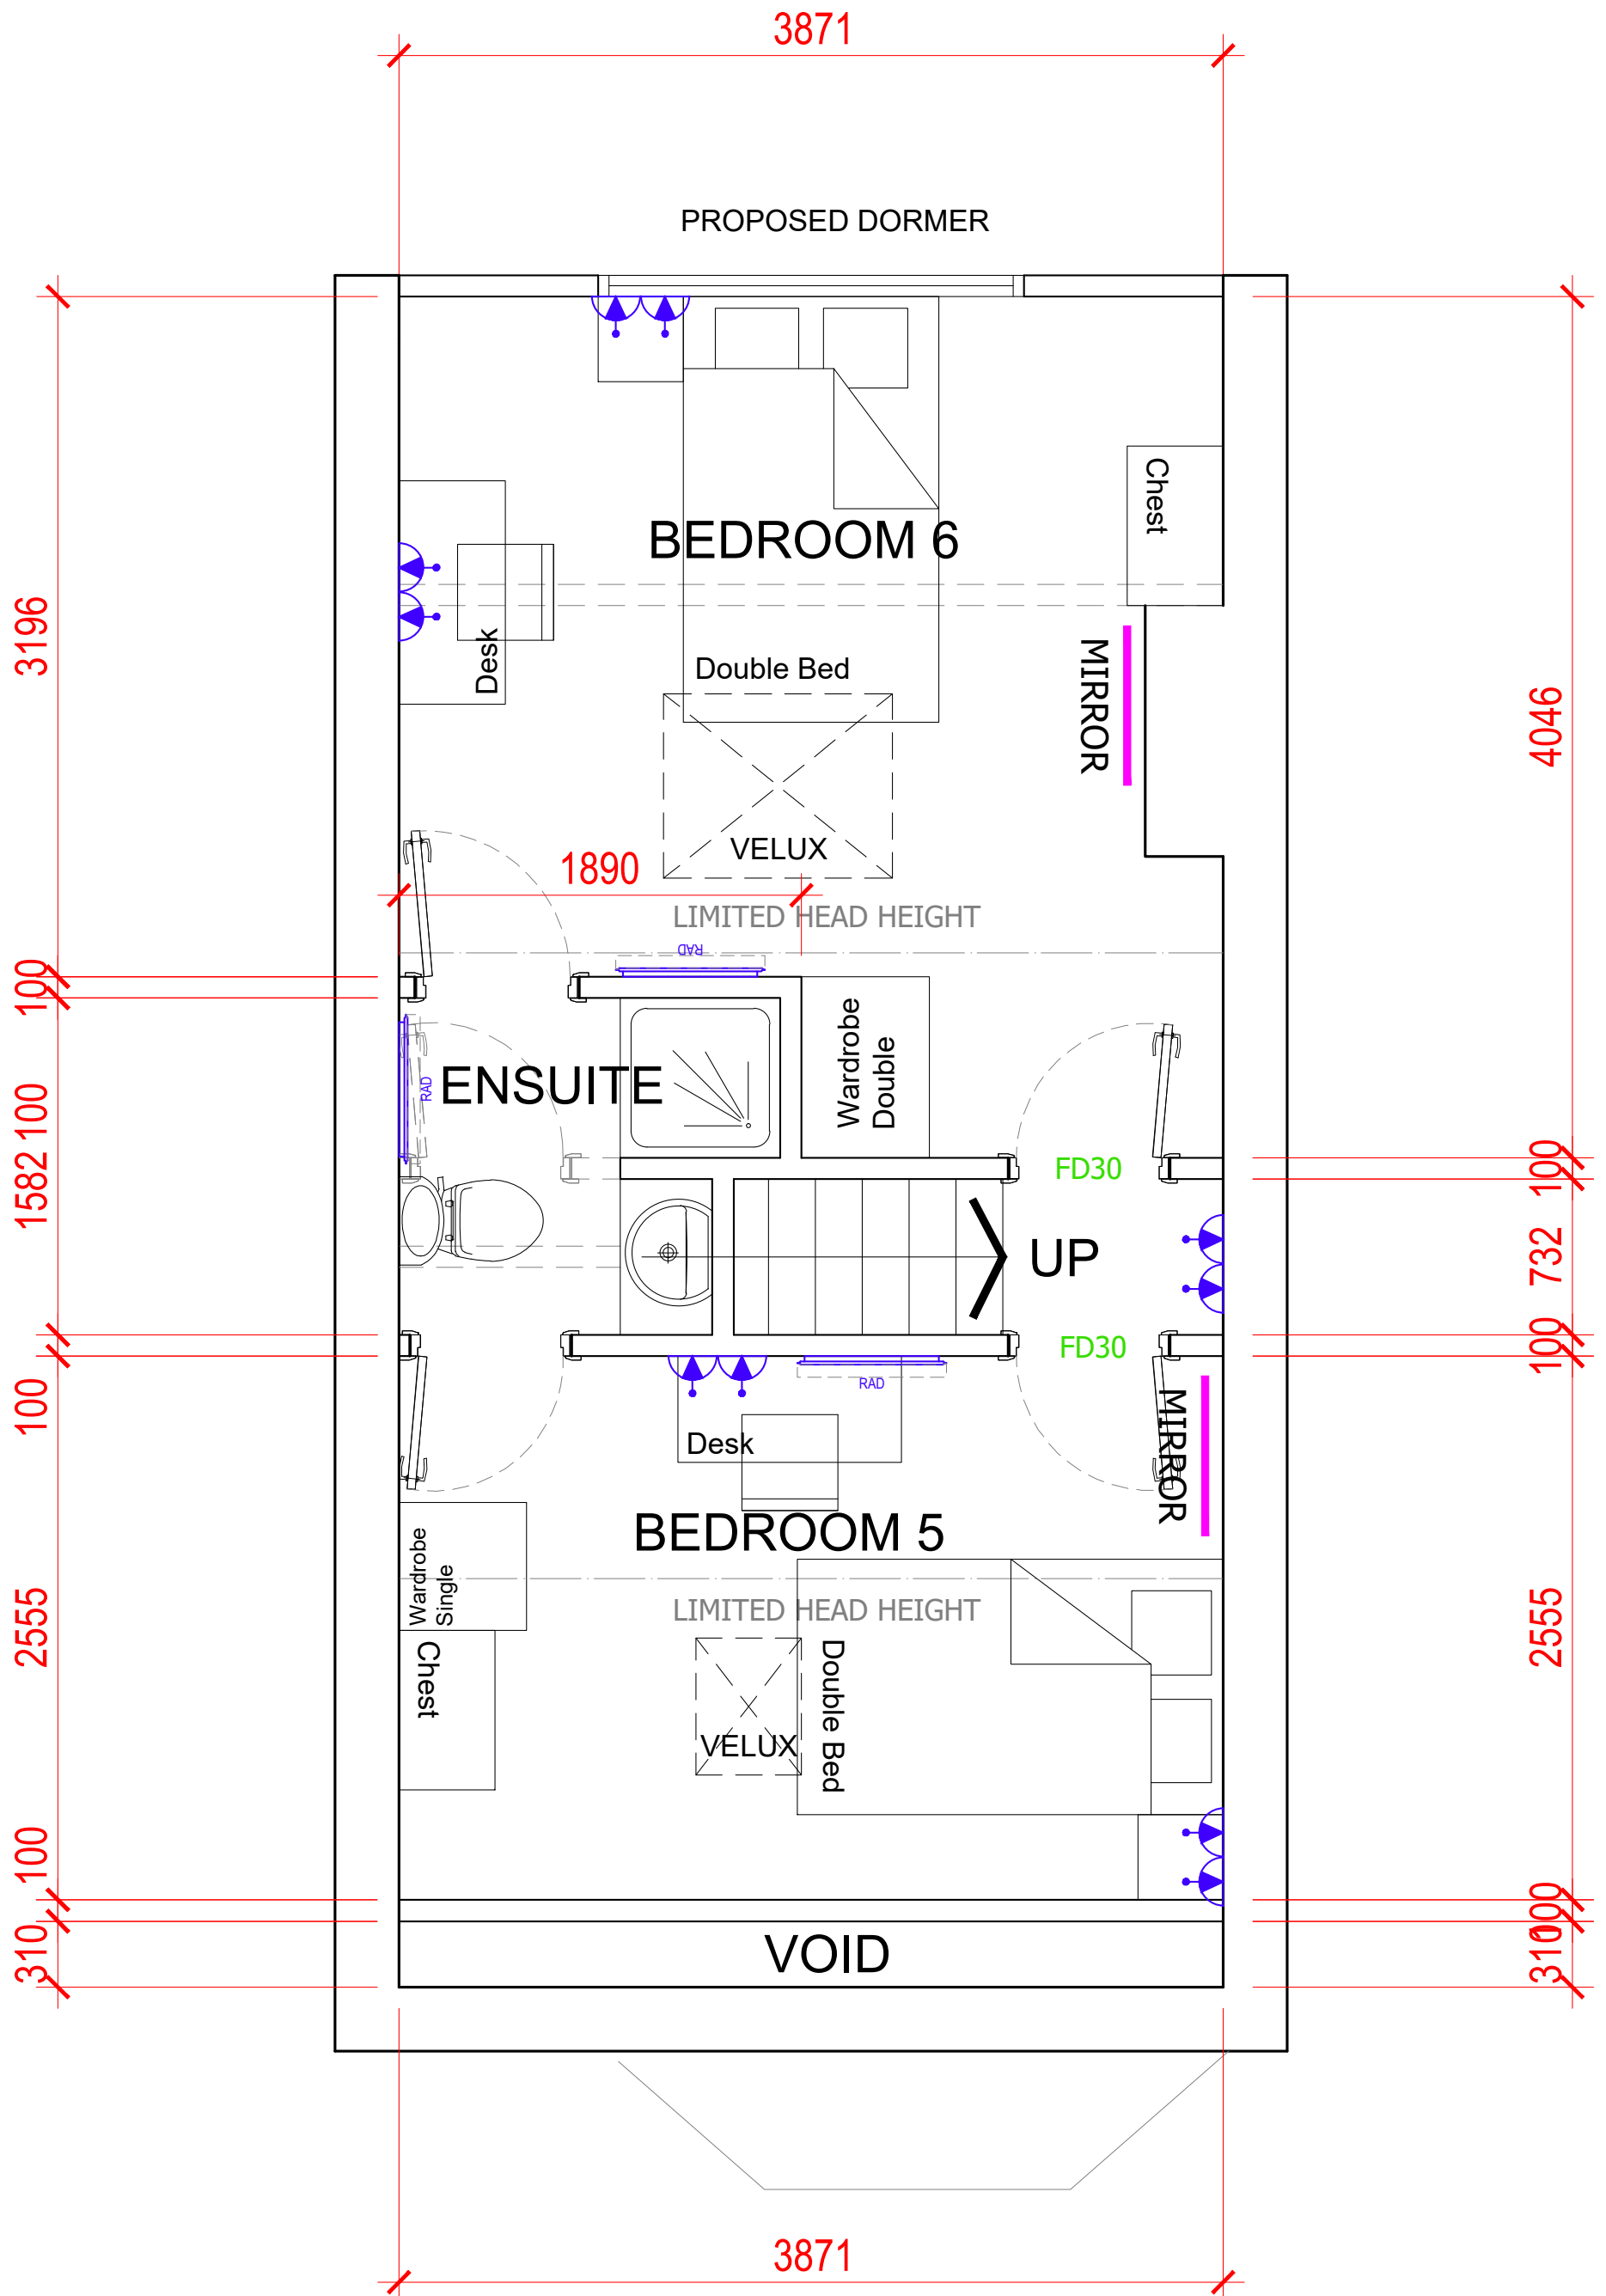

49 ST ANN'S AVENUE
LEEDS
LS4 2PB

PROPOSED SECOND FLOOR PLAN
SCALE - 1:50 @ A3

